




1 OPERABLE PANEL LAYOUT - ENLARGED PLAN
R-4 SCALE: 1 1/2" = 1'-0"

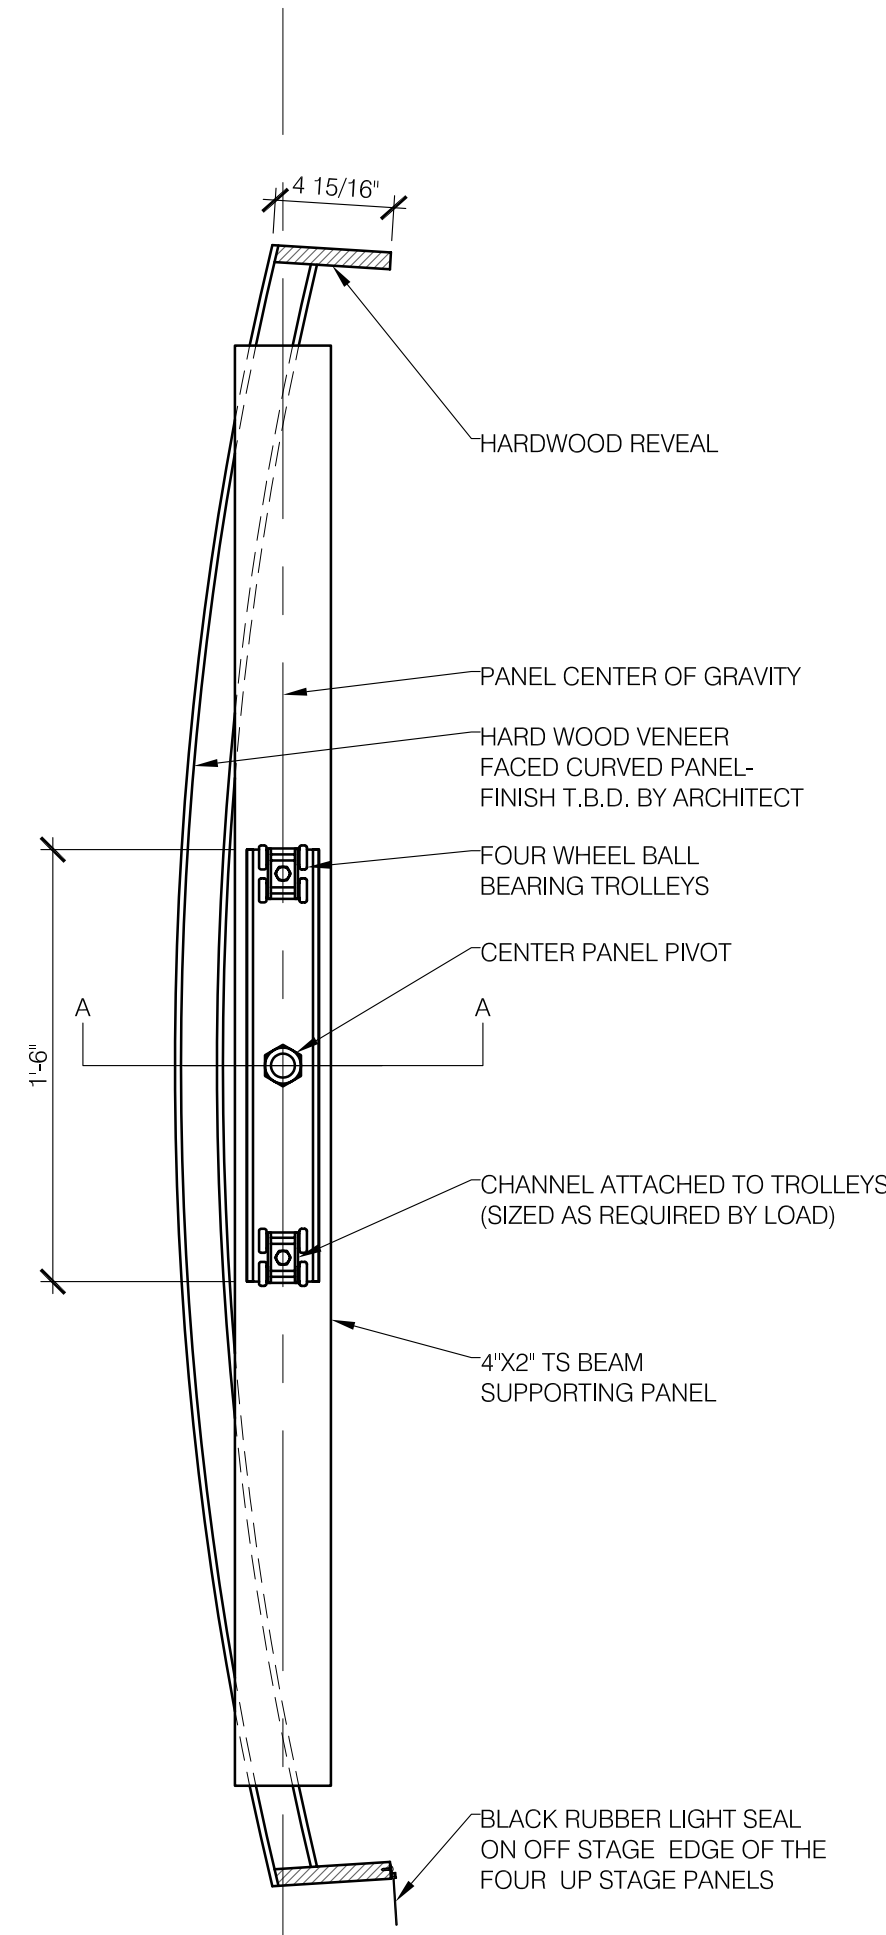

2 OPERABLE PANEL - ENLARGED PLAN
R-4 SCALE: 1 1/2" = 1'-0"

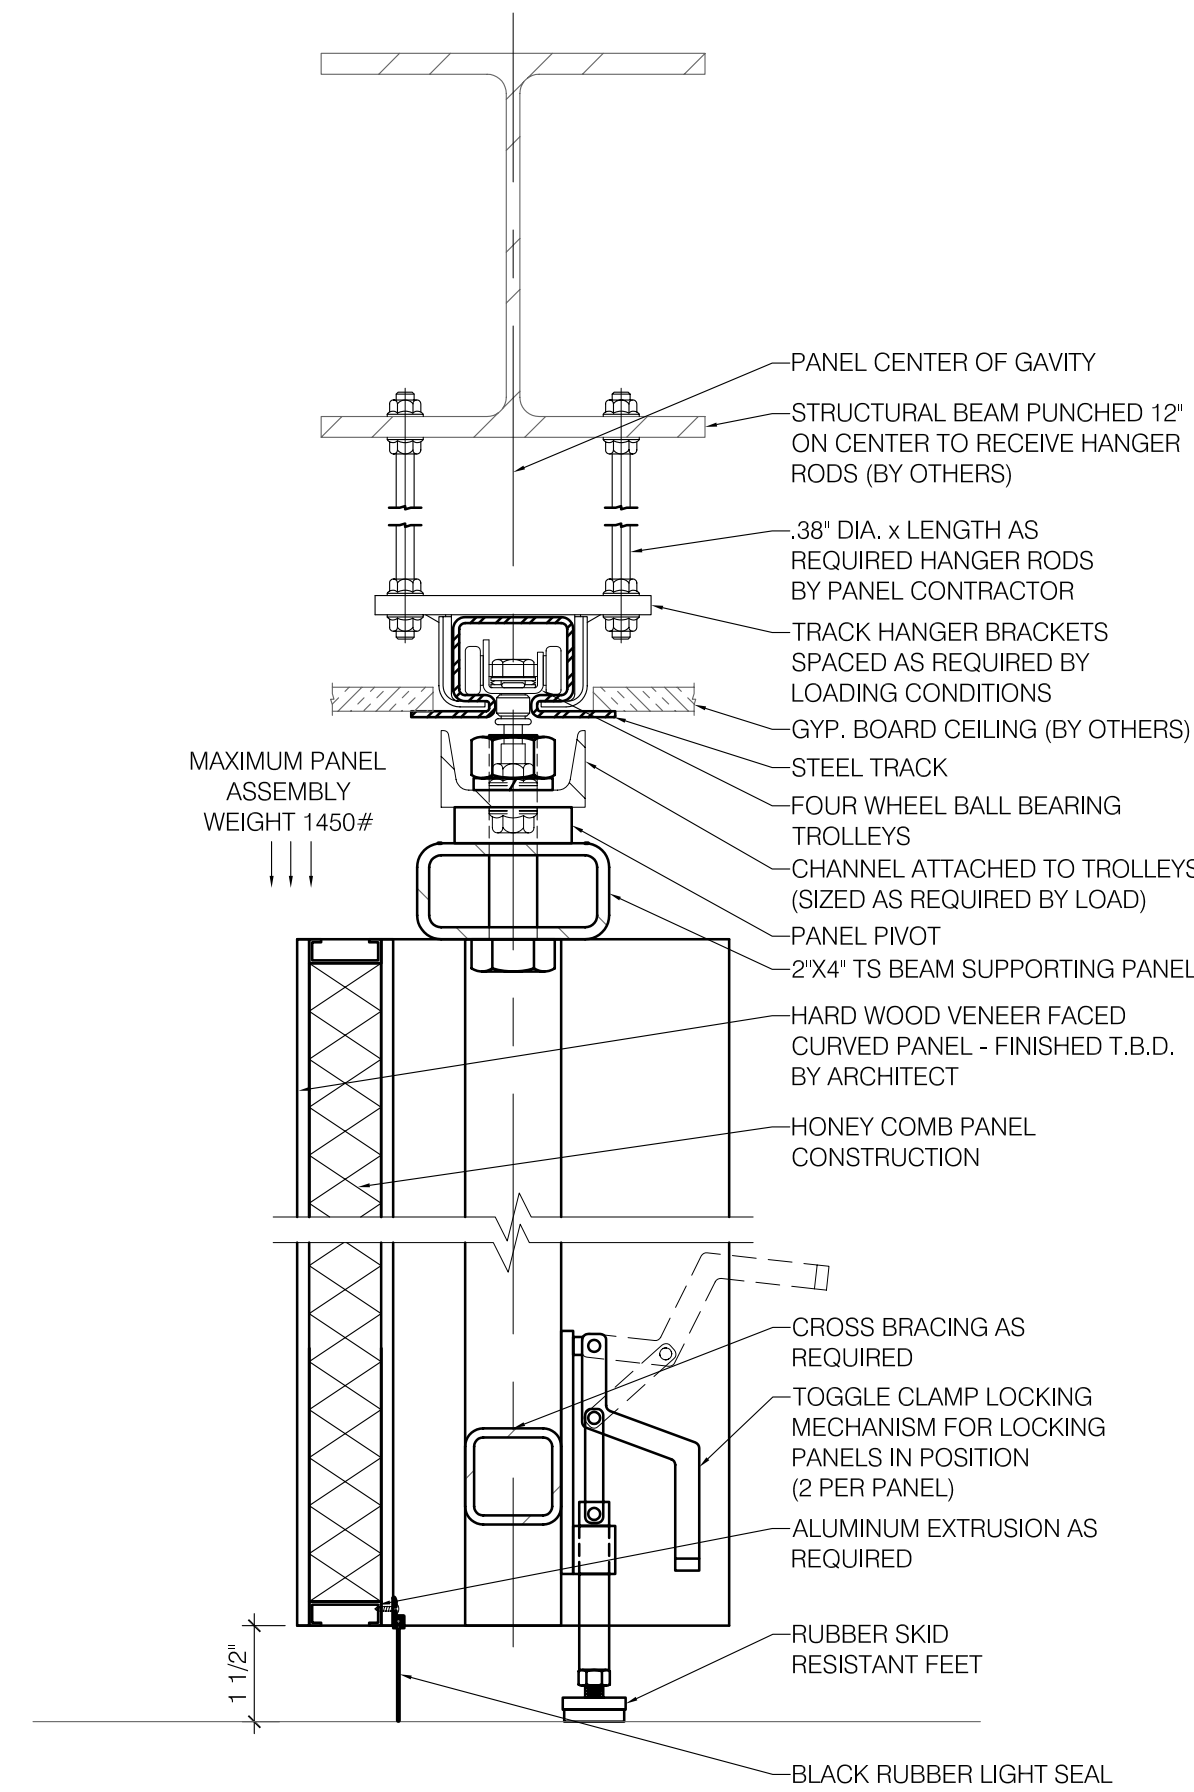

3 OPERABLE PANEL - SECTION A-A
R-4 SCALE: 3" = 1'-0"

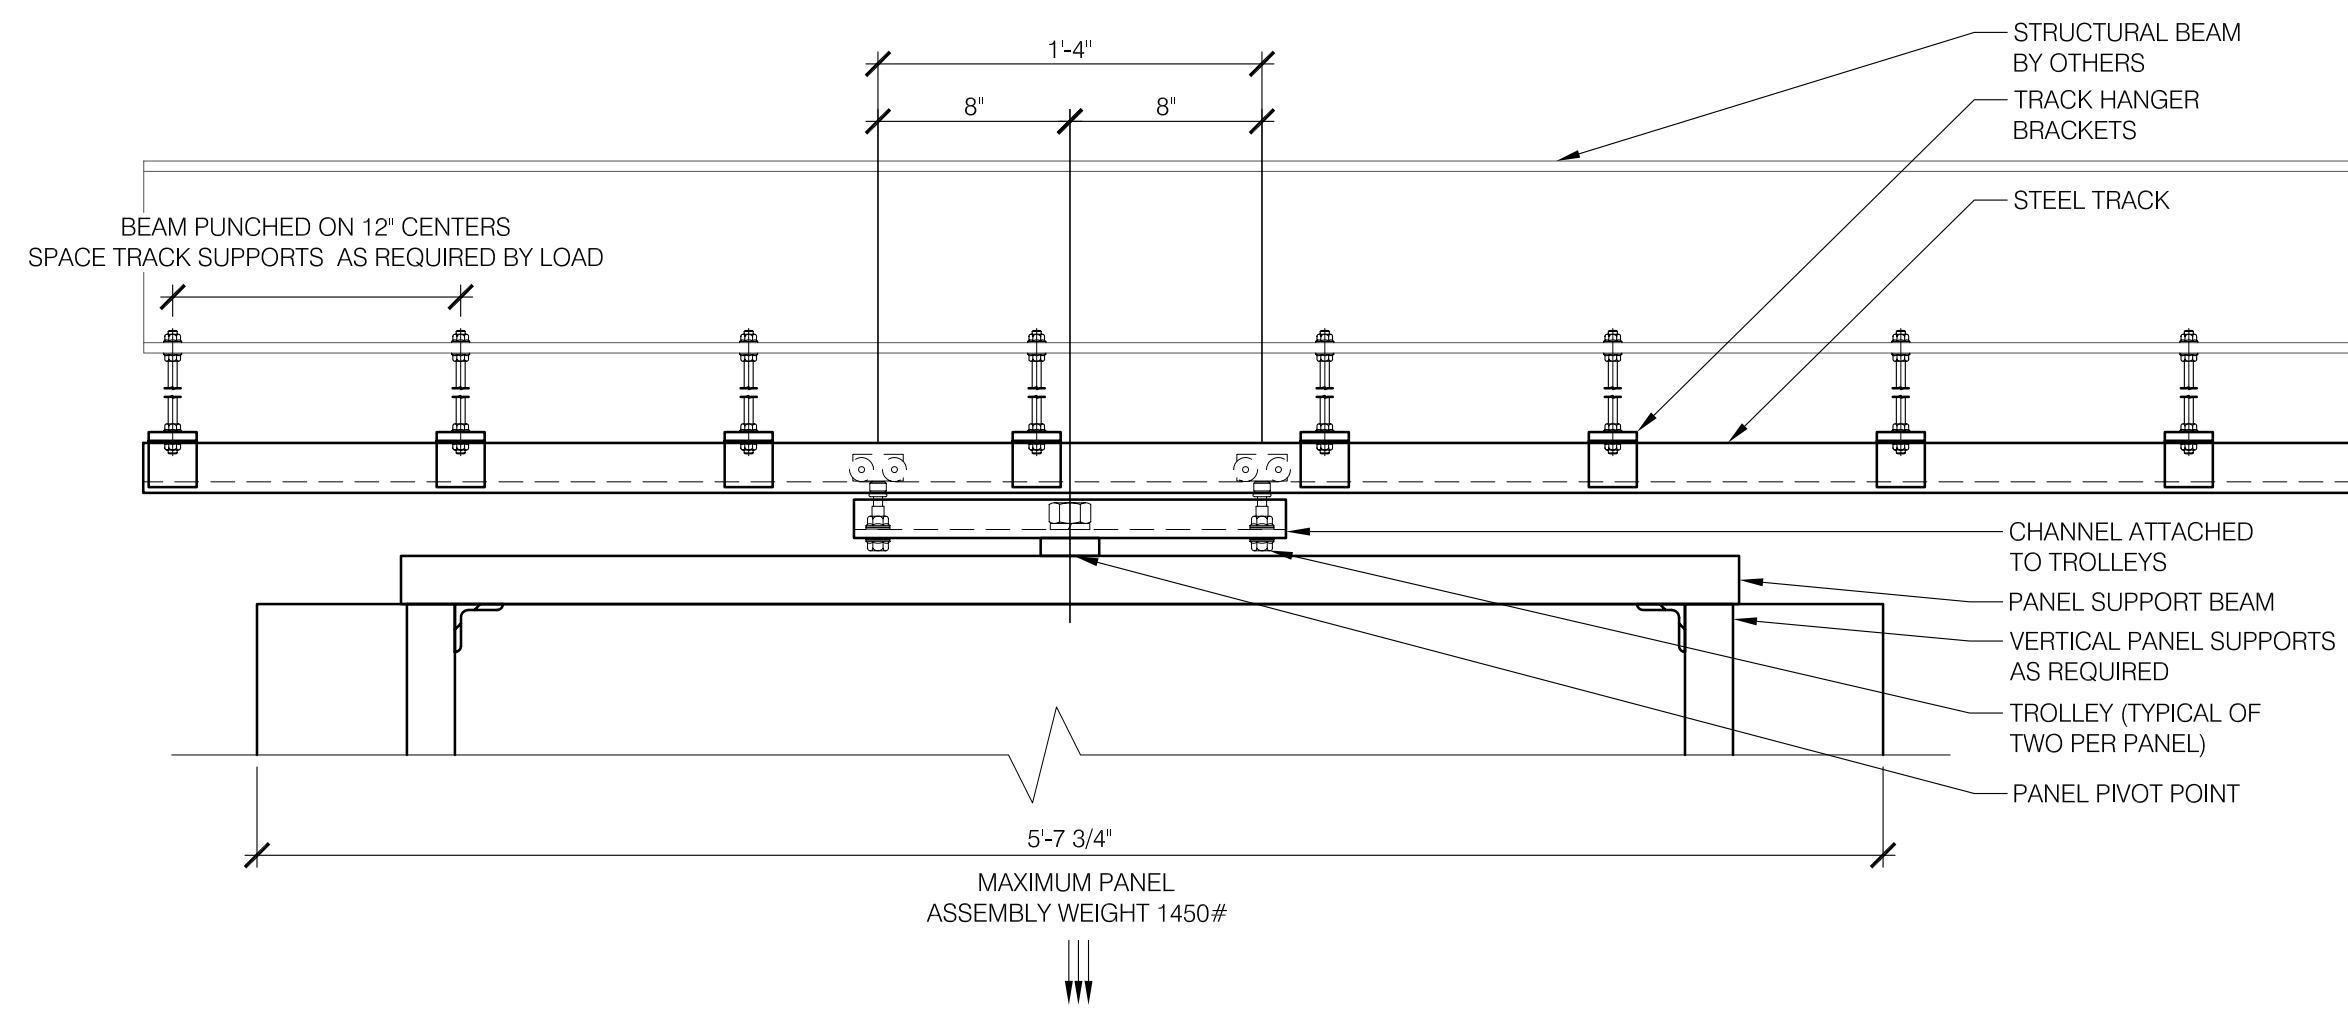

4 OPERABLE PANEL REAR ELEVATION
R-4 SCALE: 1 1/2" = 1'-0"

- ▲ APRIL 11, 2007 - REVISED AS PER CODE REVIEW
- ▲ JUNE 20, 2007 - REVISED IN ADDENDUM #2
- ▲ JUNE 25, 2007 - REVISED IN ADDENDUM #3
- ▲ JUNE 26, 2007 - REVISED IN ADDENDUM #4
- ▲ JUNE 27, 2007 - REVISED IN ADDENDUM #5
- ▲ JULY 3, 2007 - REVISED IN ADDENDUM #6
- ▲ JULY 8, 2007 - REVISED IN ADDENDUM #7

NOT IN CONTRACT -
FOR REFERENCE ONLY

AUGUST 10, 2007

ISSUED FOR BID

JUNE 1, 2007

**MacLachlan
Cornelius &
Filoni**

ARCHITECTS, INC.

200 THE BANK TOWER
PITTSBURGH, PENNSYLVANIA 15222

HMB
HARVEY MARSHALL BERLING ASSOCIATES

173 WEST 81st STREET NEW YORK, NY 10024
T: 212.874.0214
F: 212.874.1482

1671 PARK ROAD, SUITE 20
FT. WRIGHT, KY 41011
T: 859.426.5601
F: 859.426.5789

**SETON HILL
UNIVERSITY**

UNIVERSITY
CENTER

HARRISON AVENUE
GREENSBURG, PA. 15601

CONTRACT NO. 150408 DATE 1 JUNE 2007

THEATER RIGGING
OPERABLE PANEL
DETAILS

R-4