
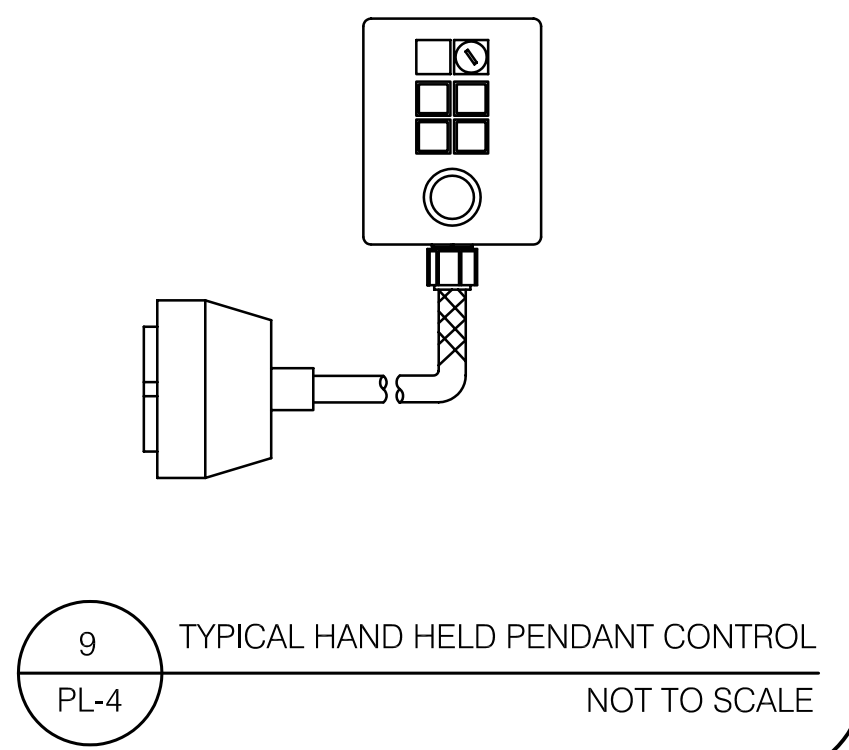
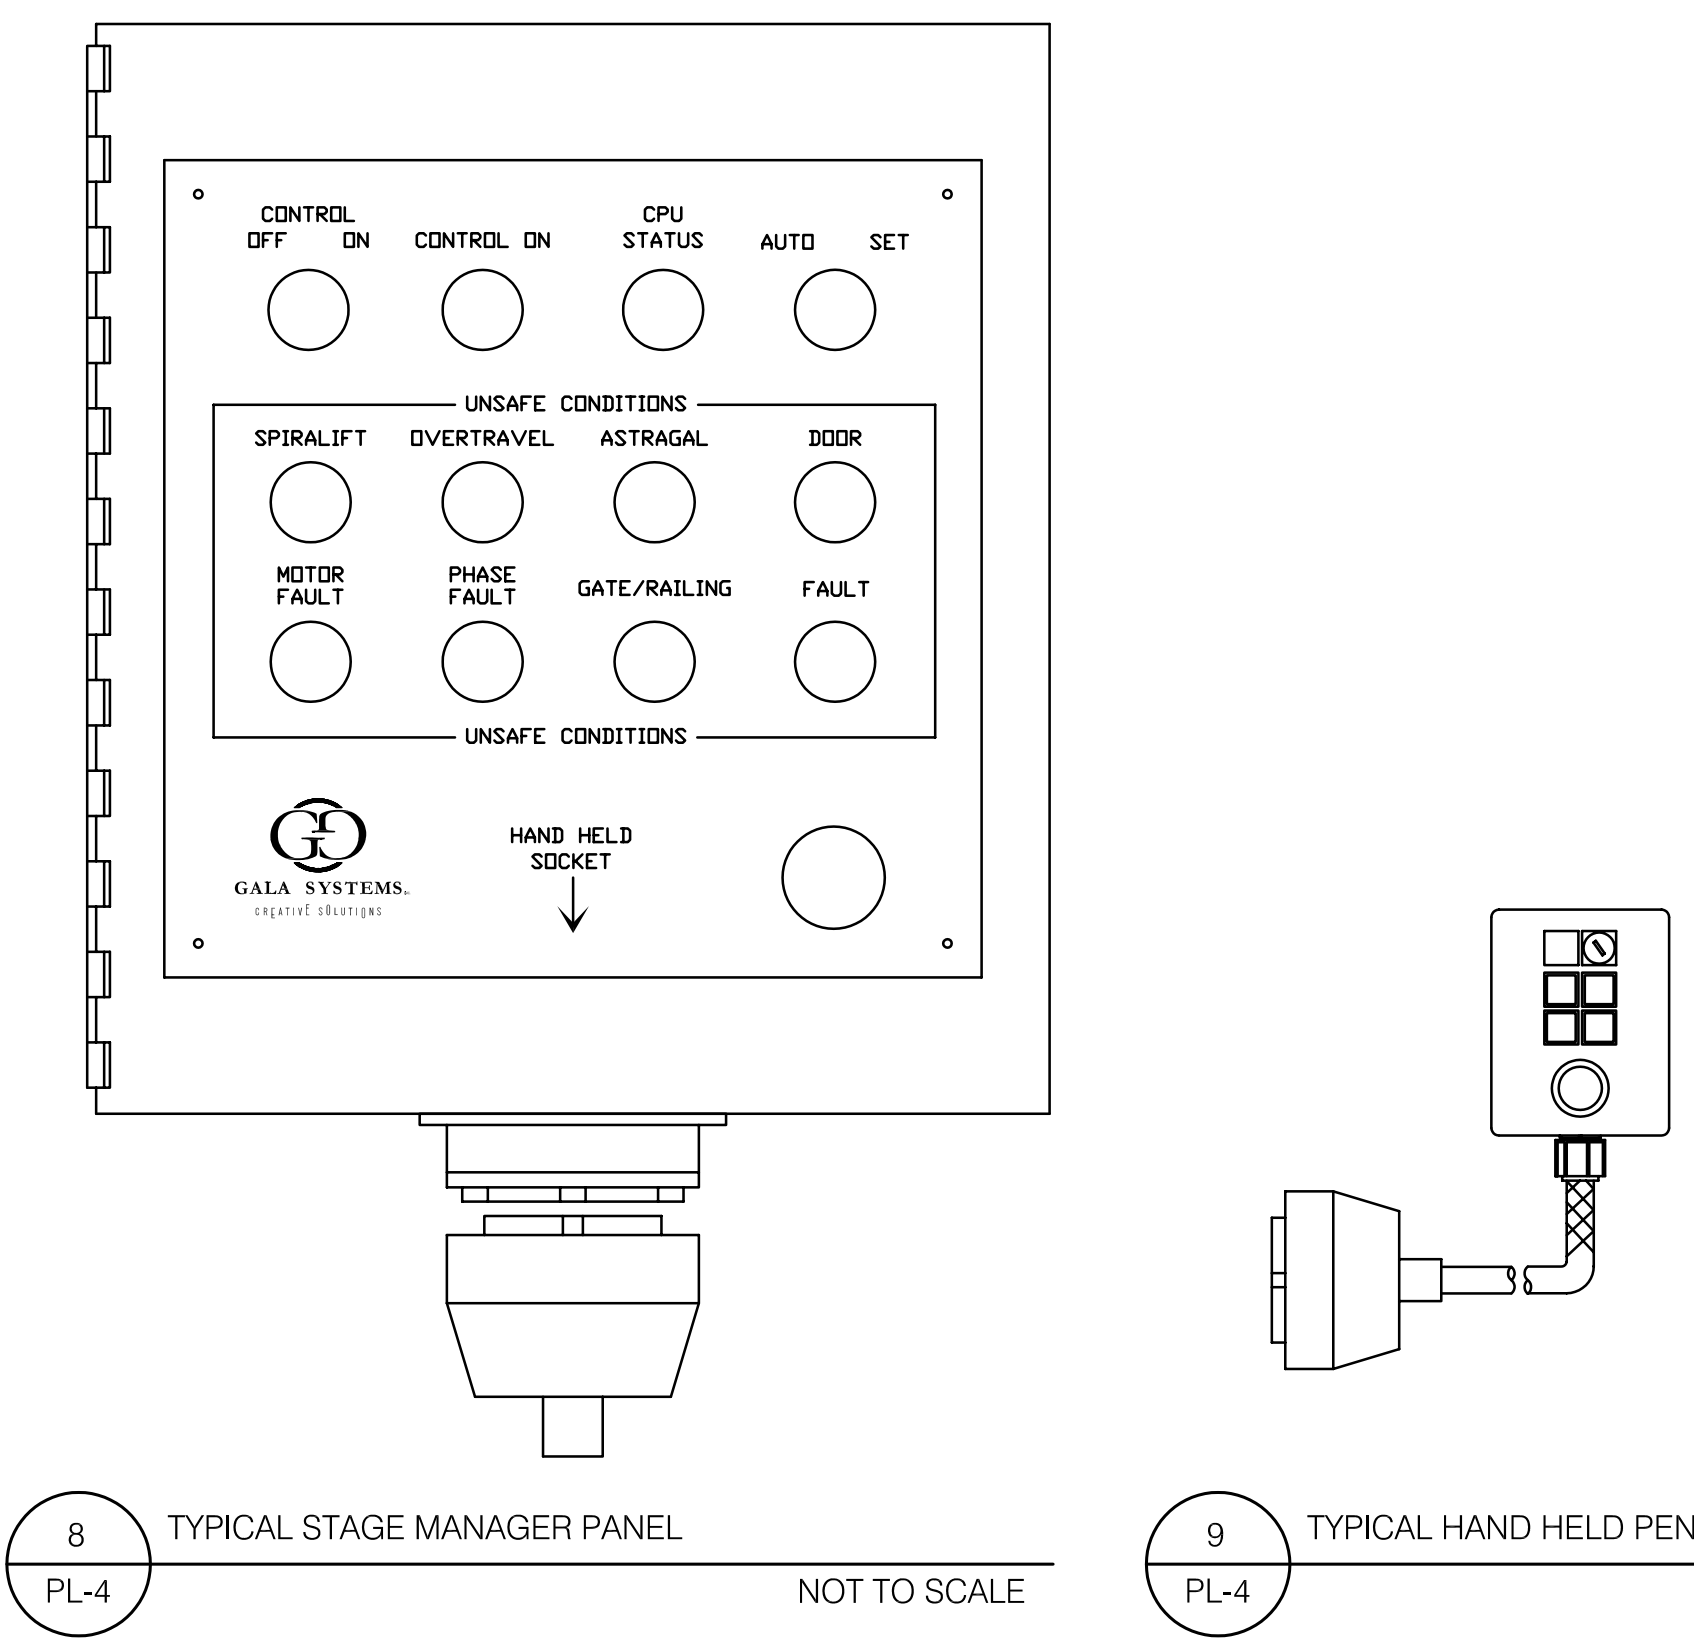
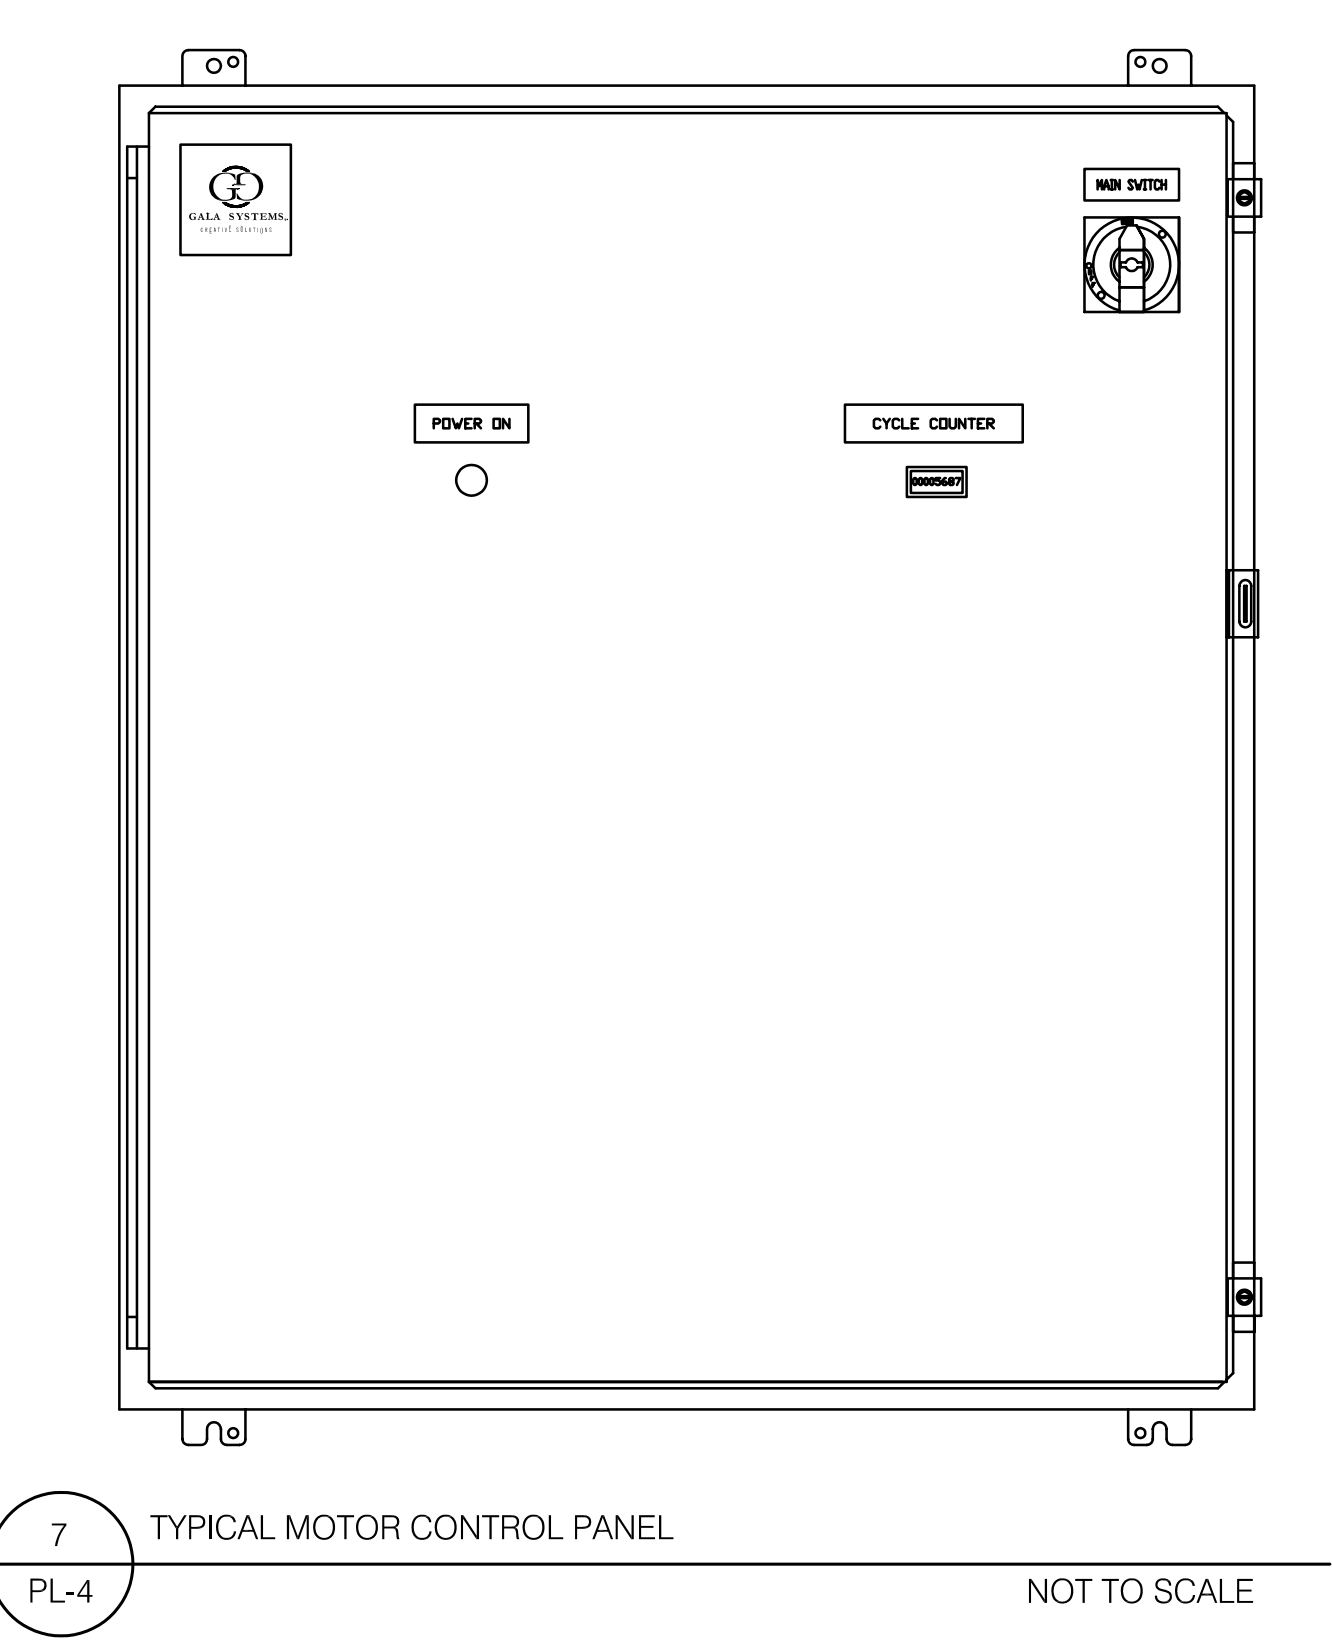
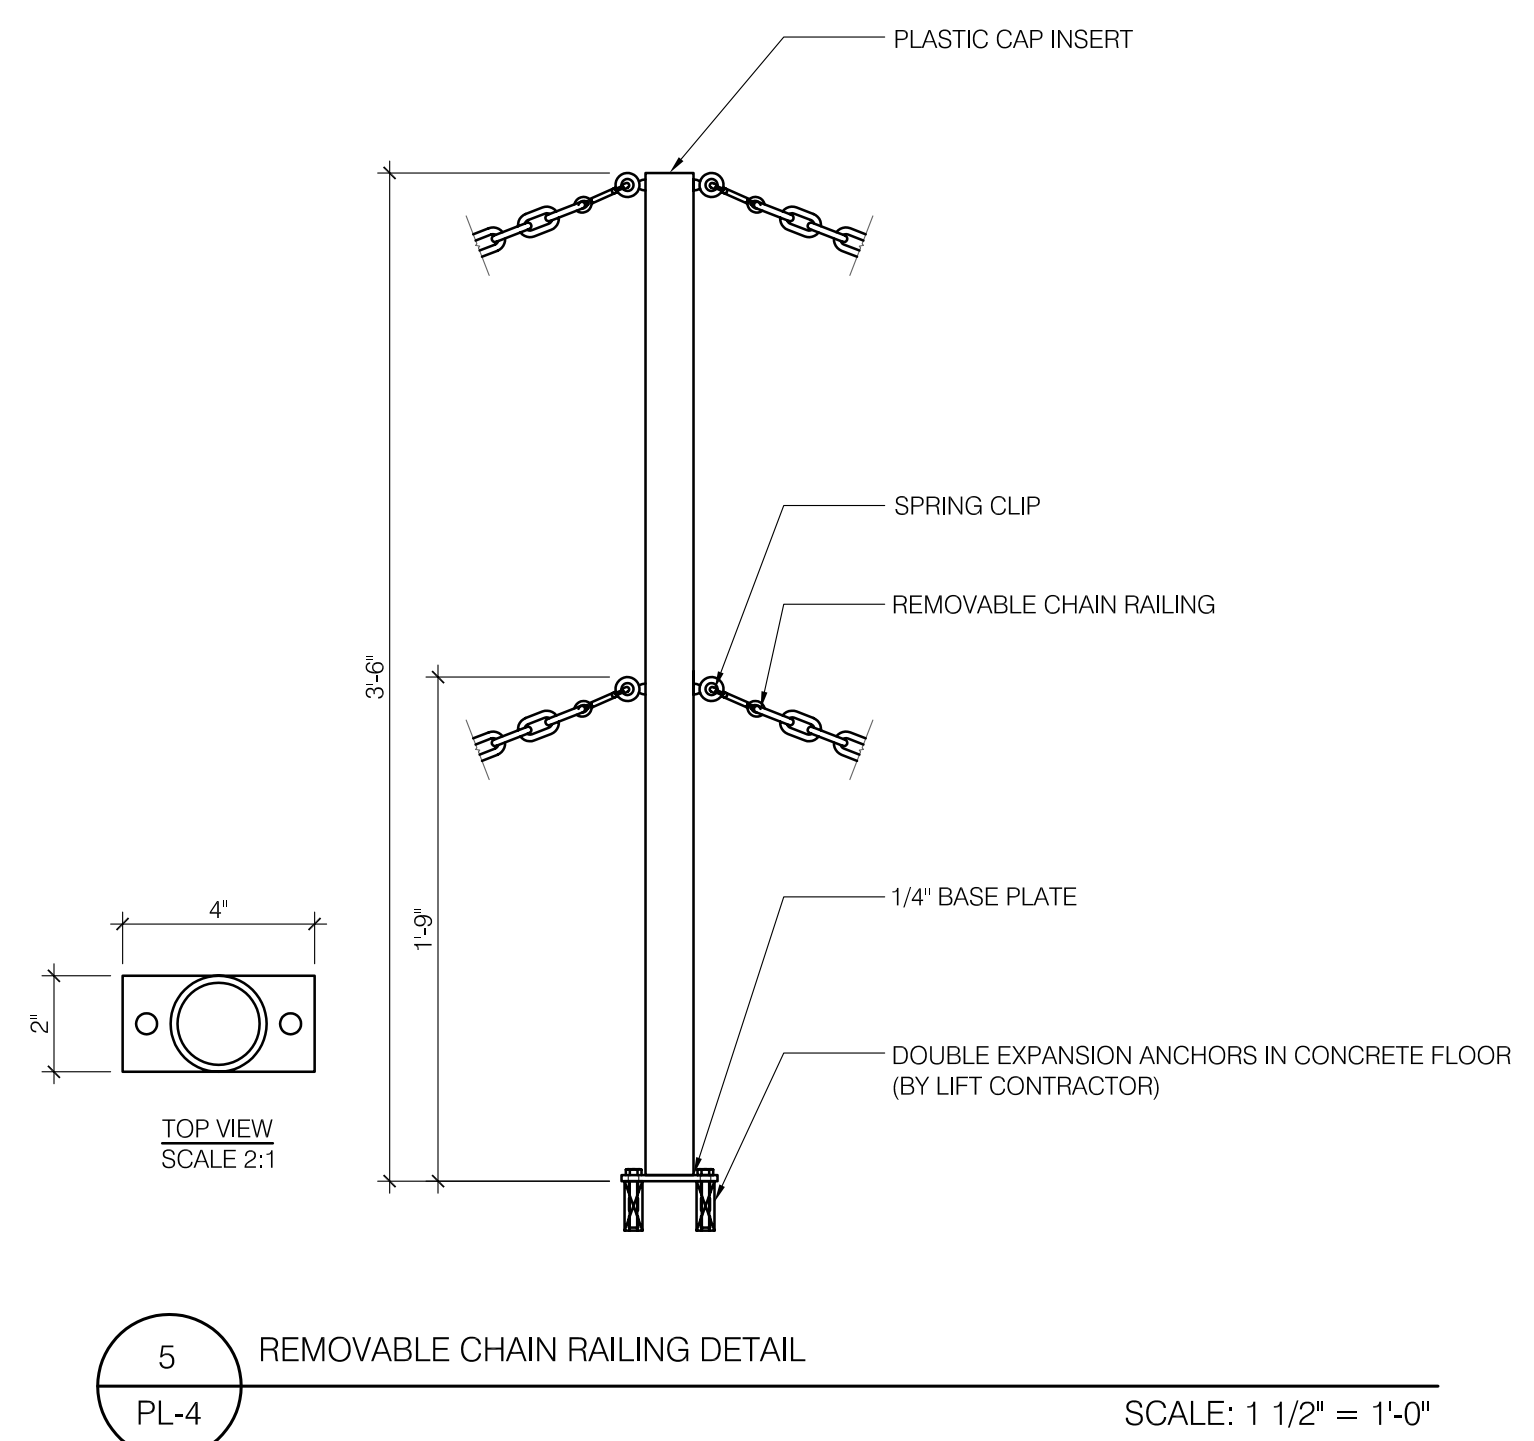
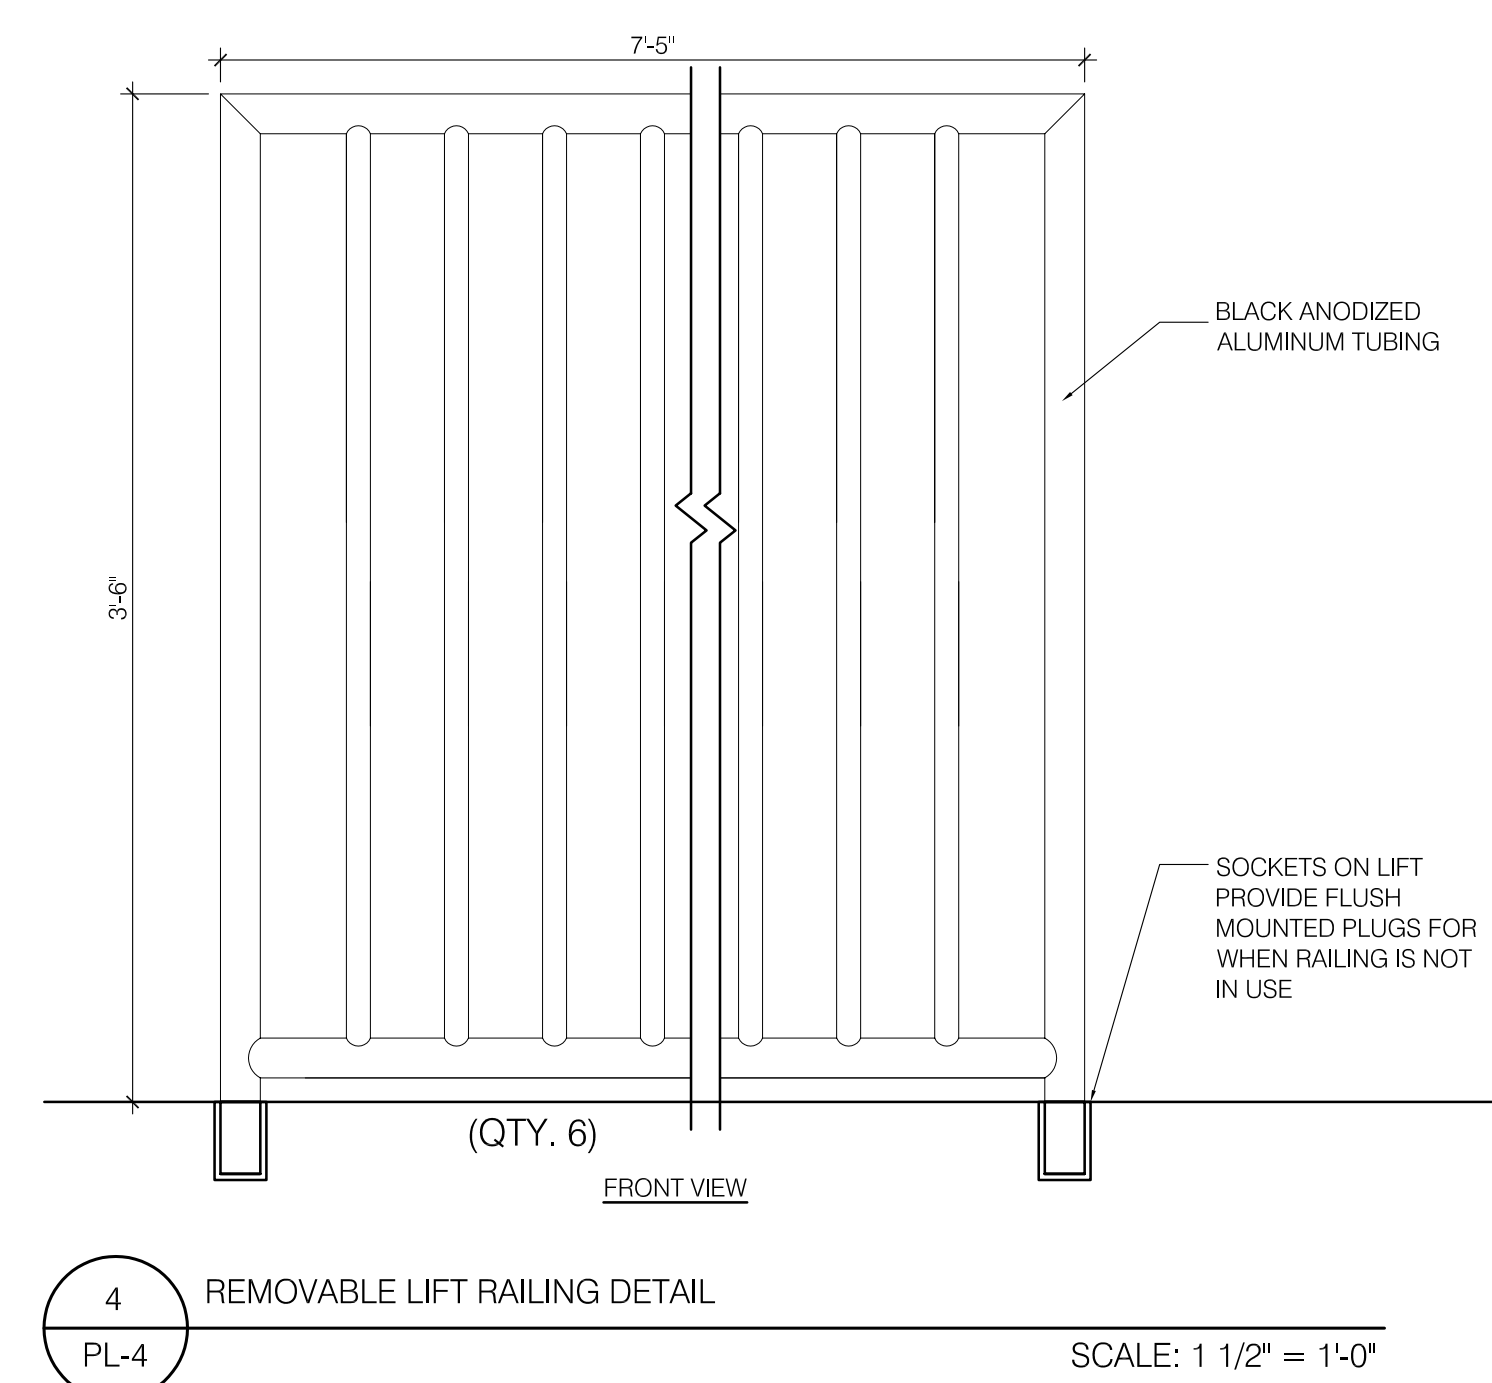
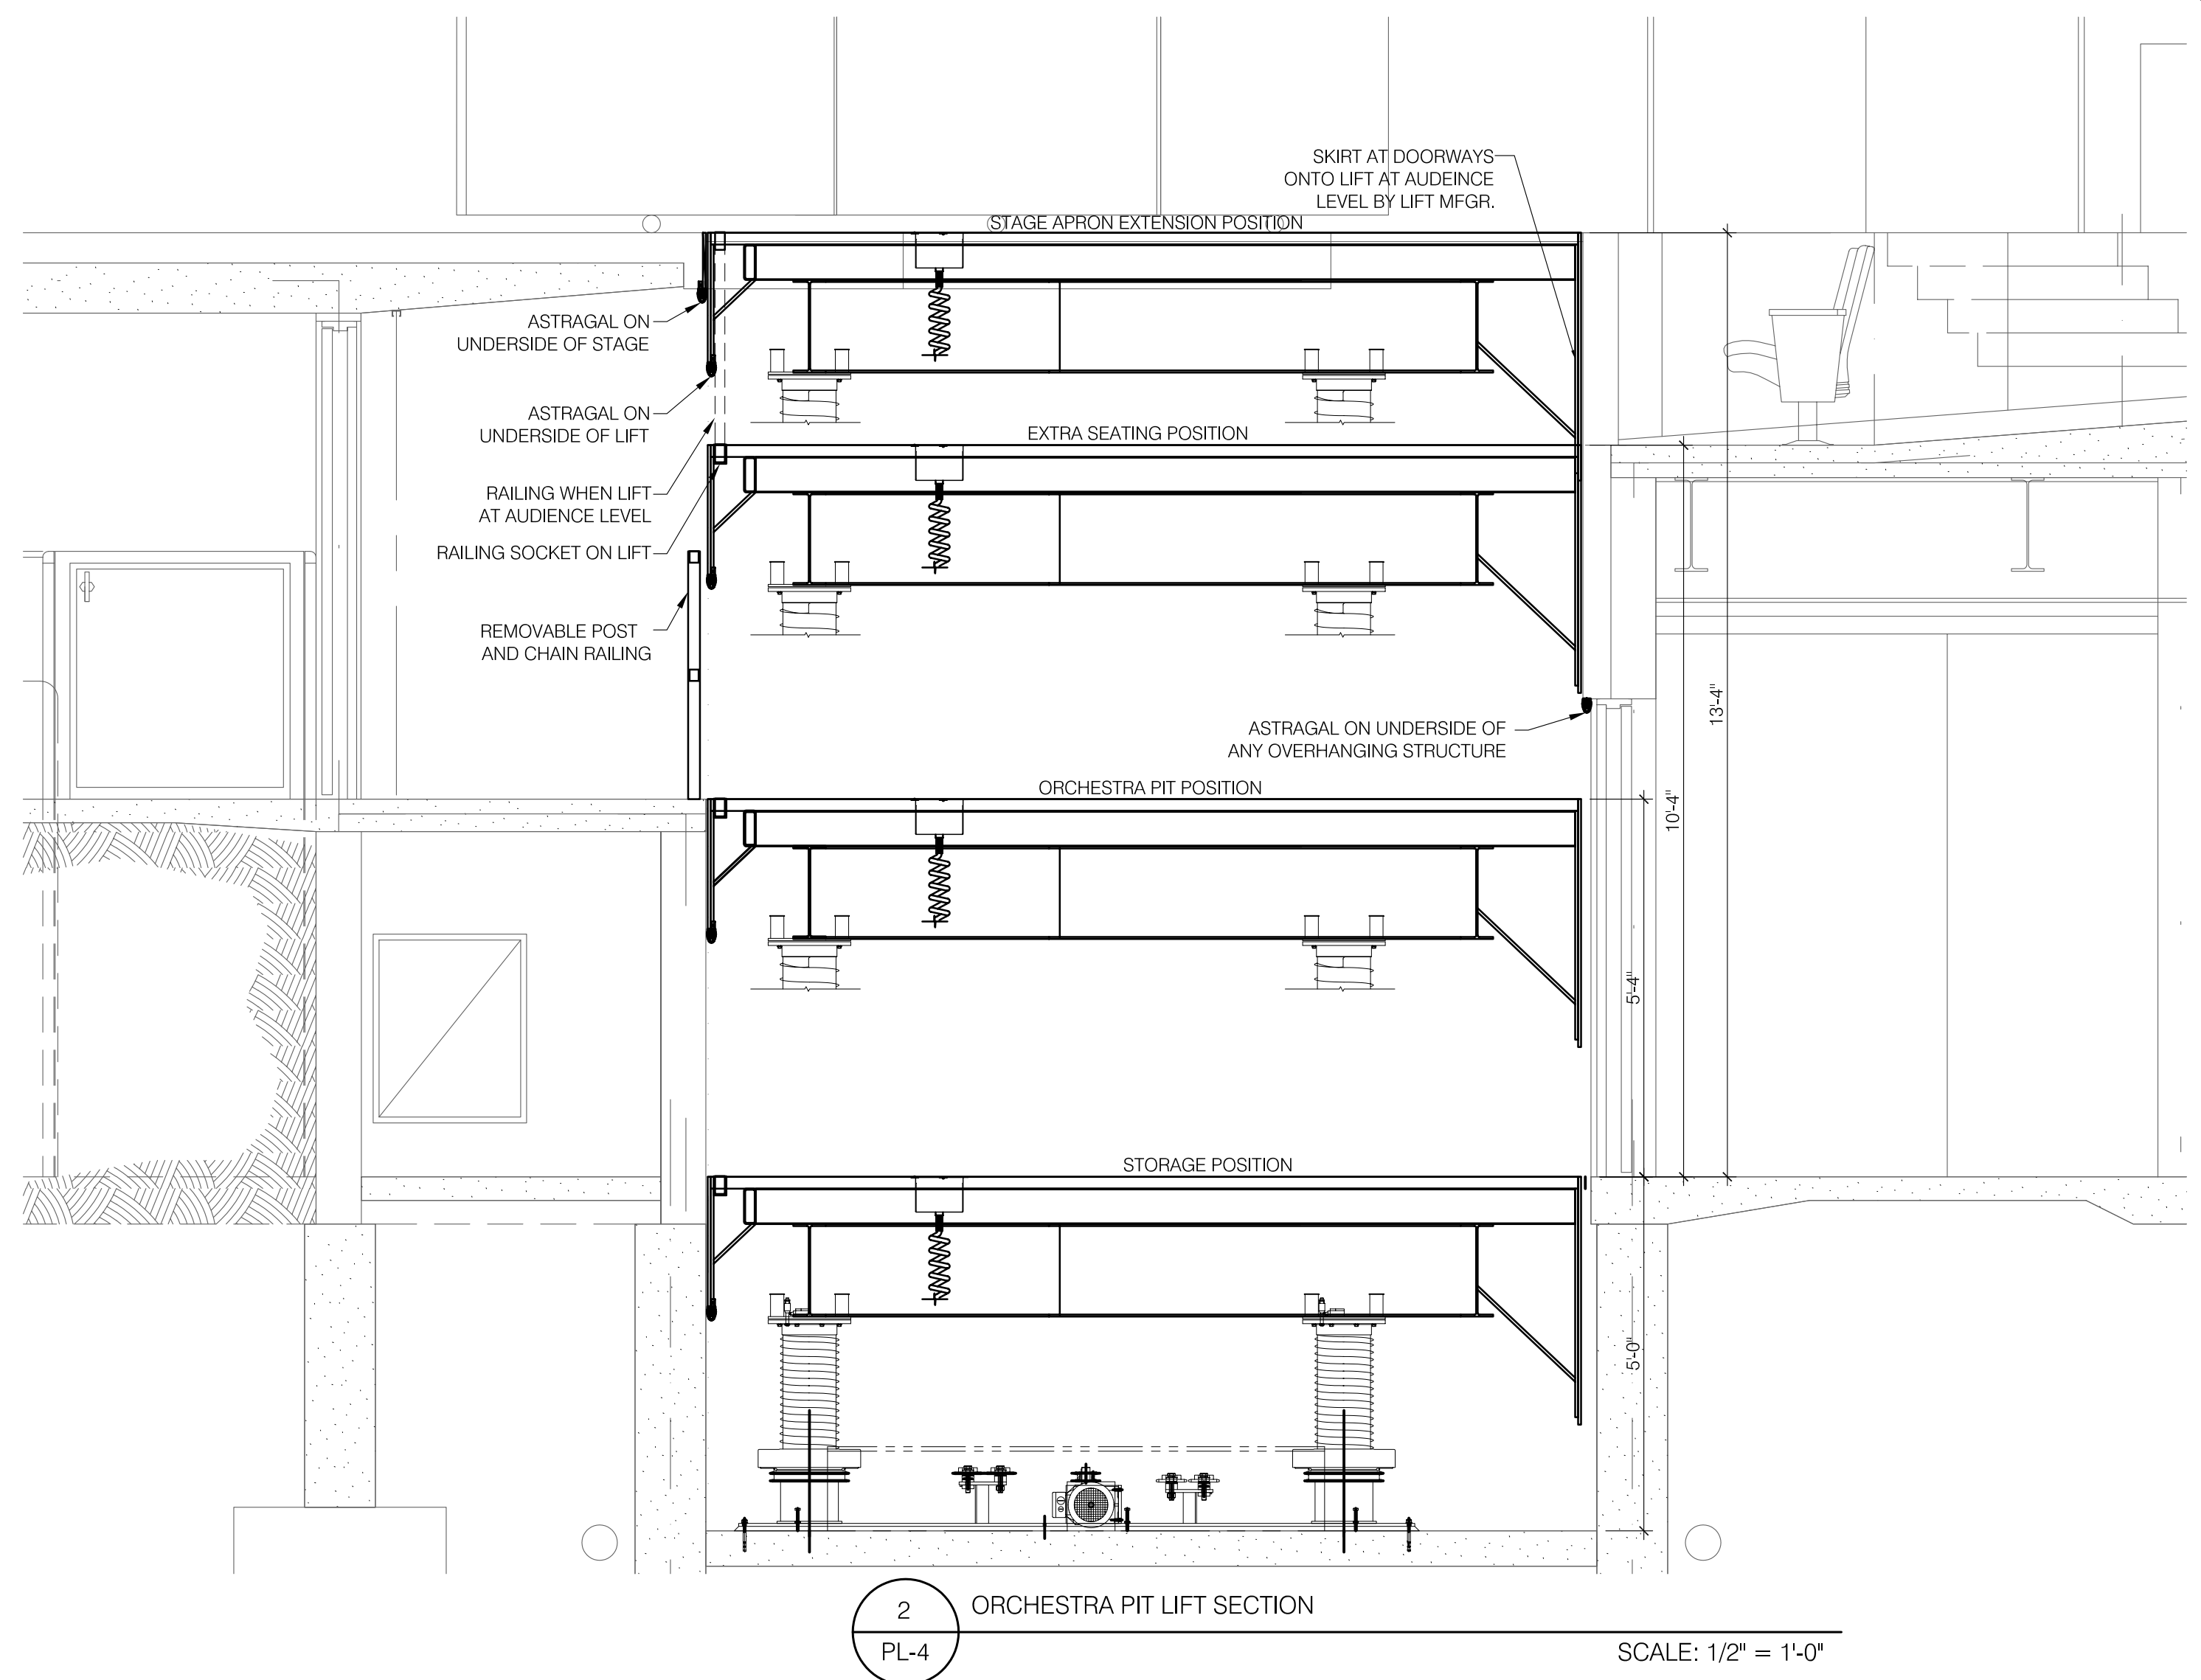
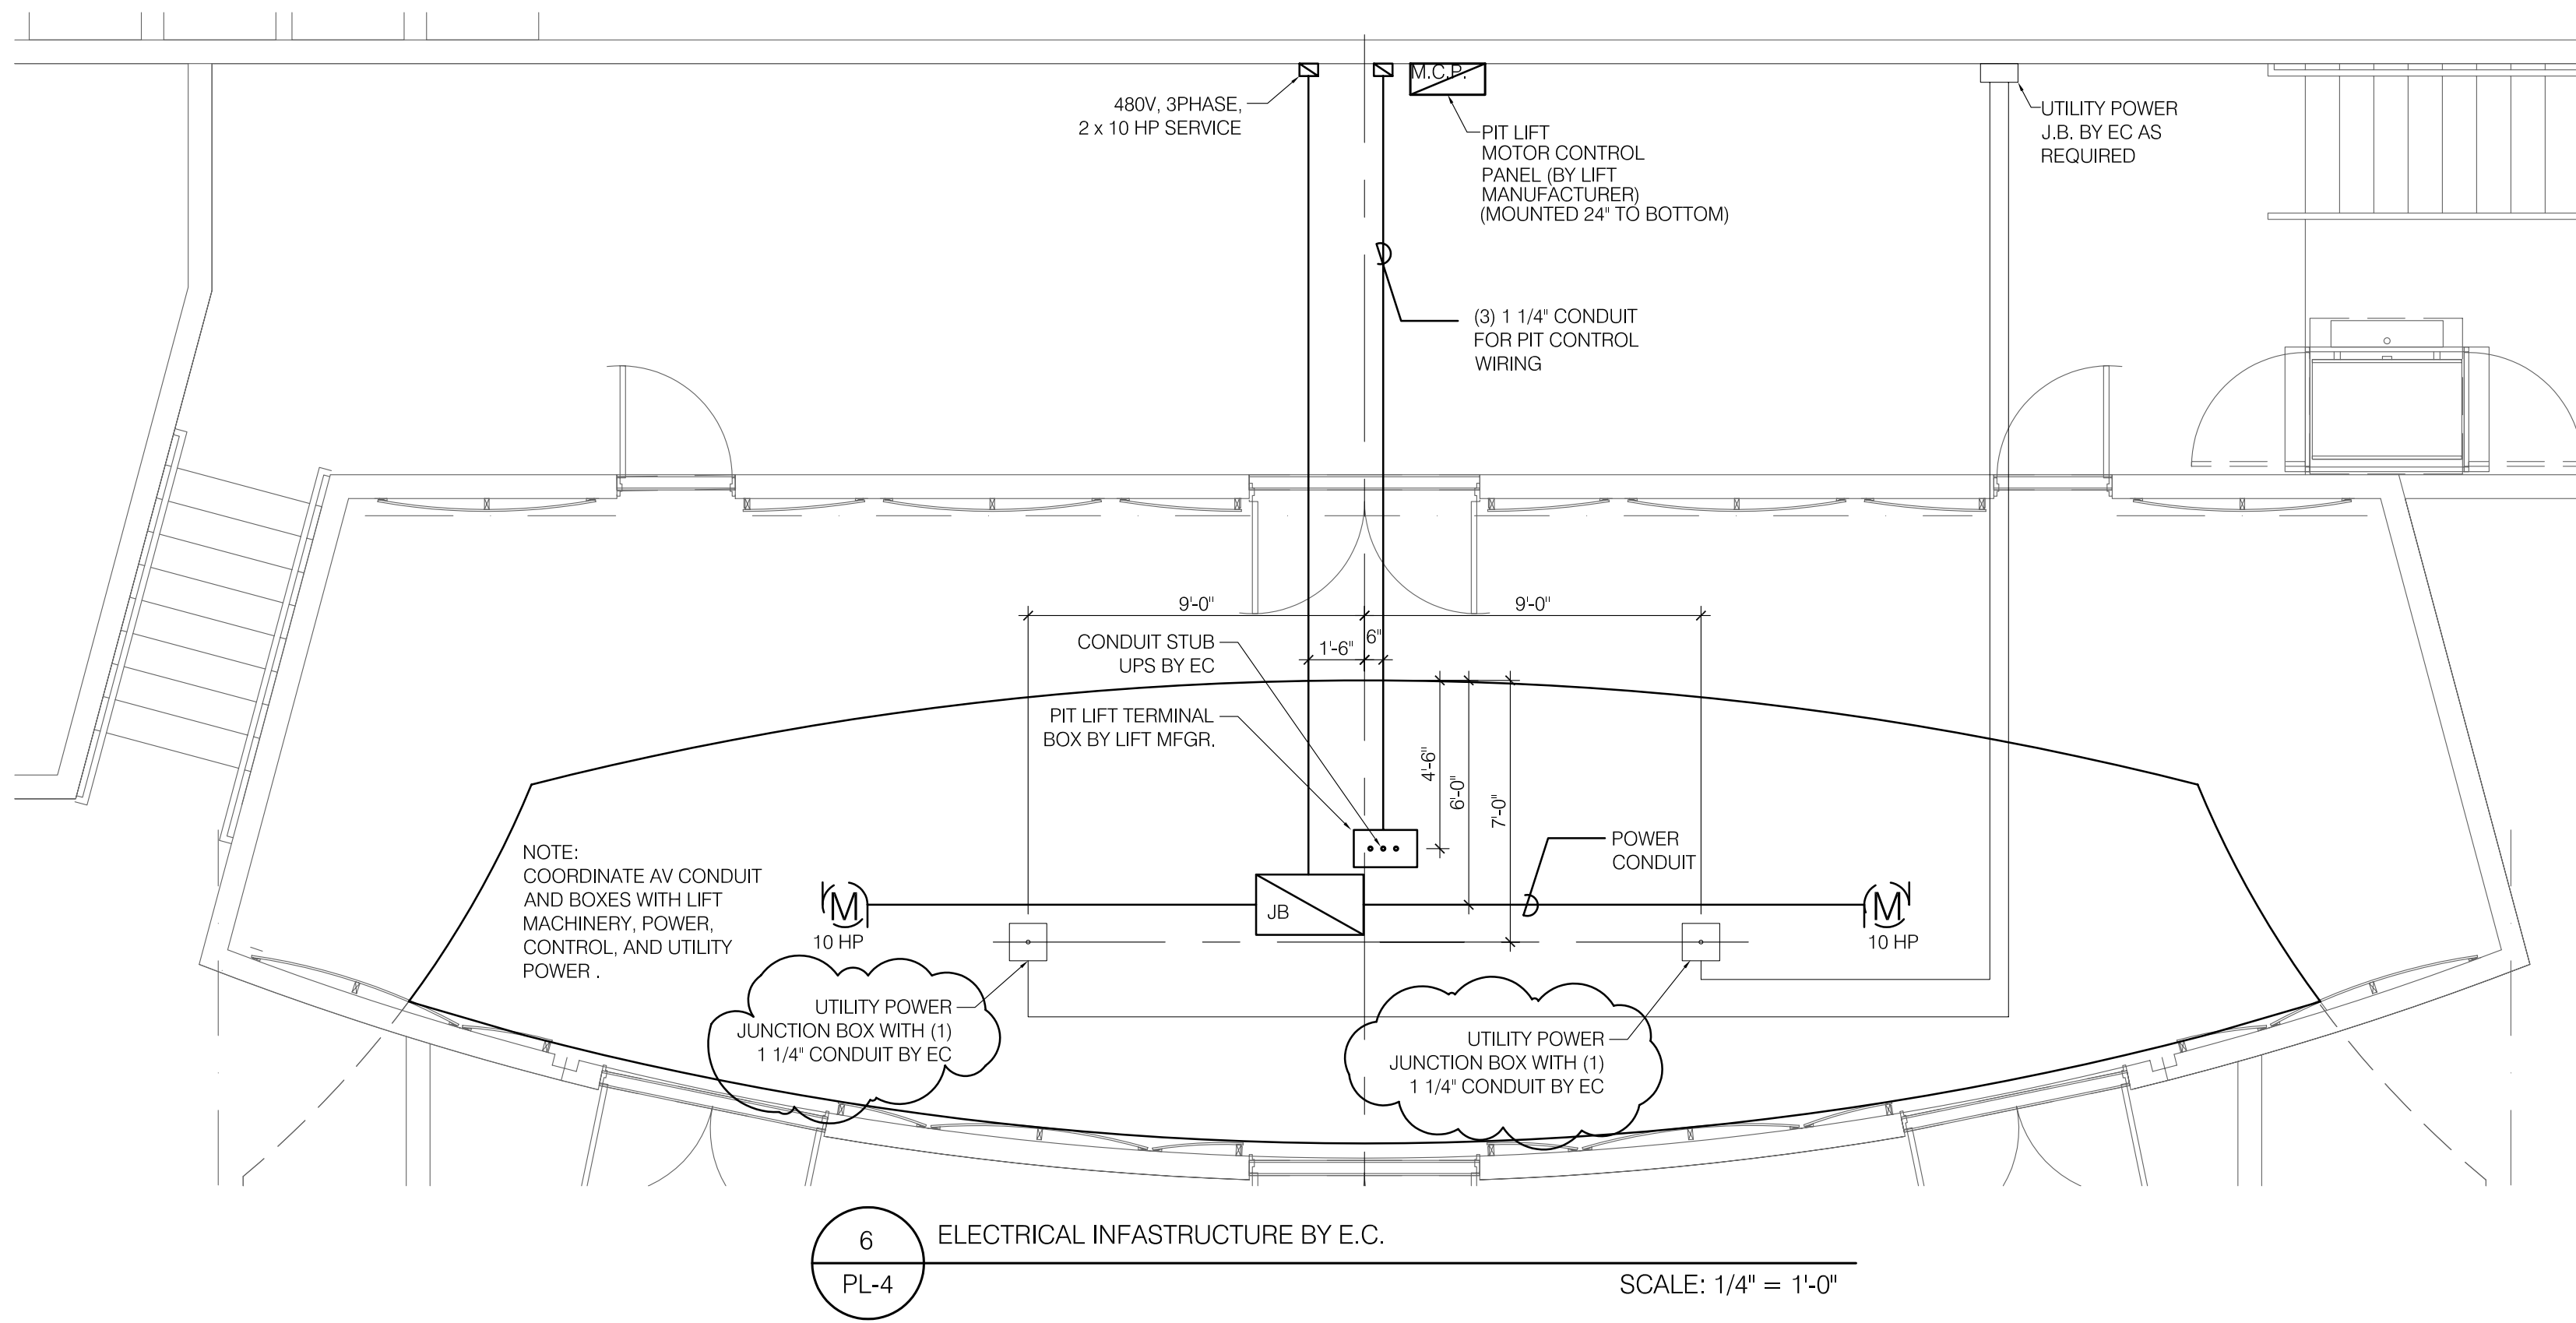
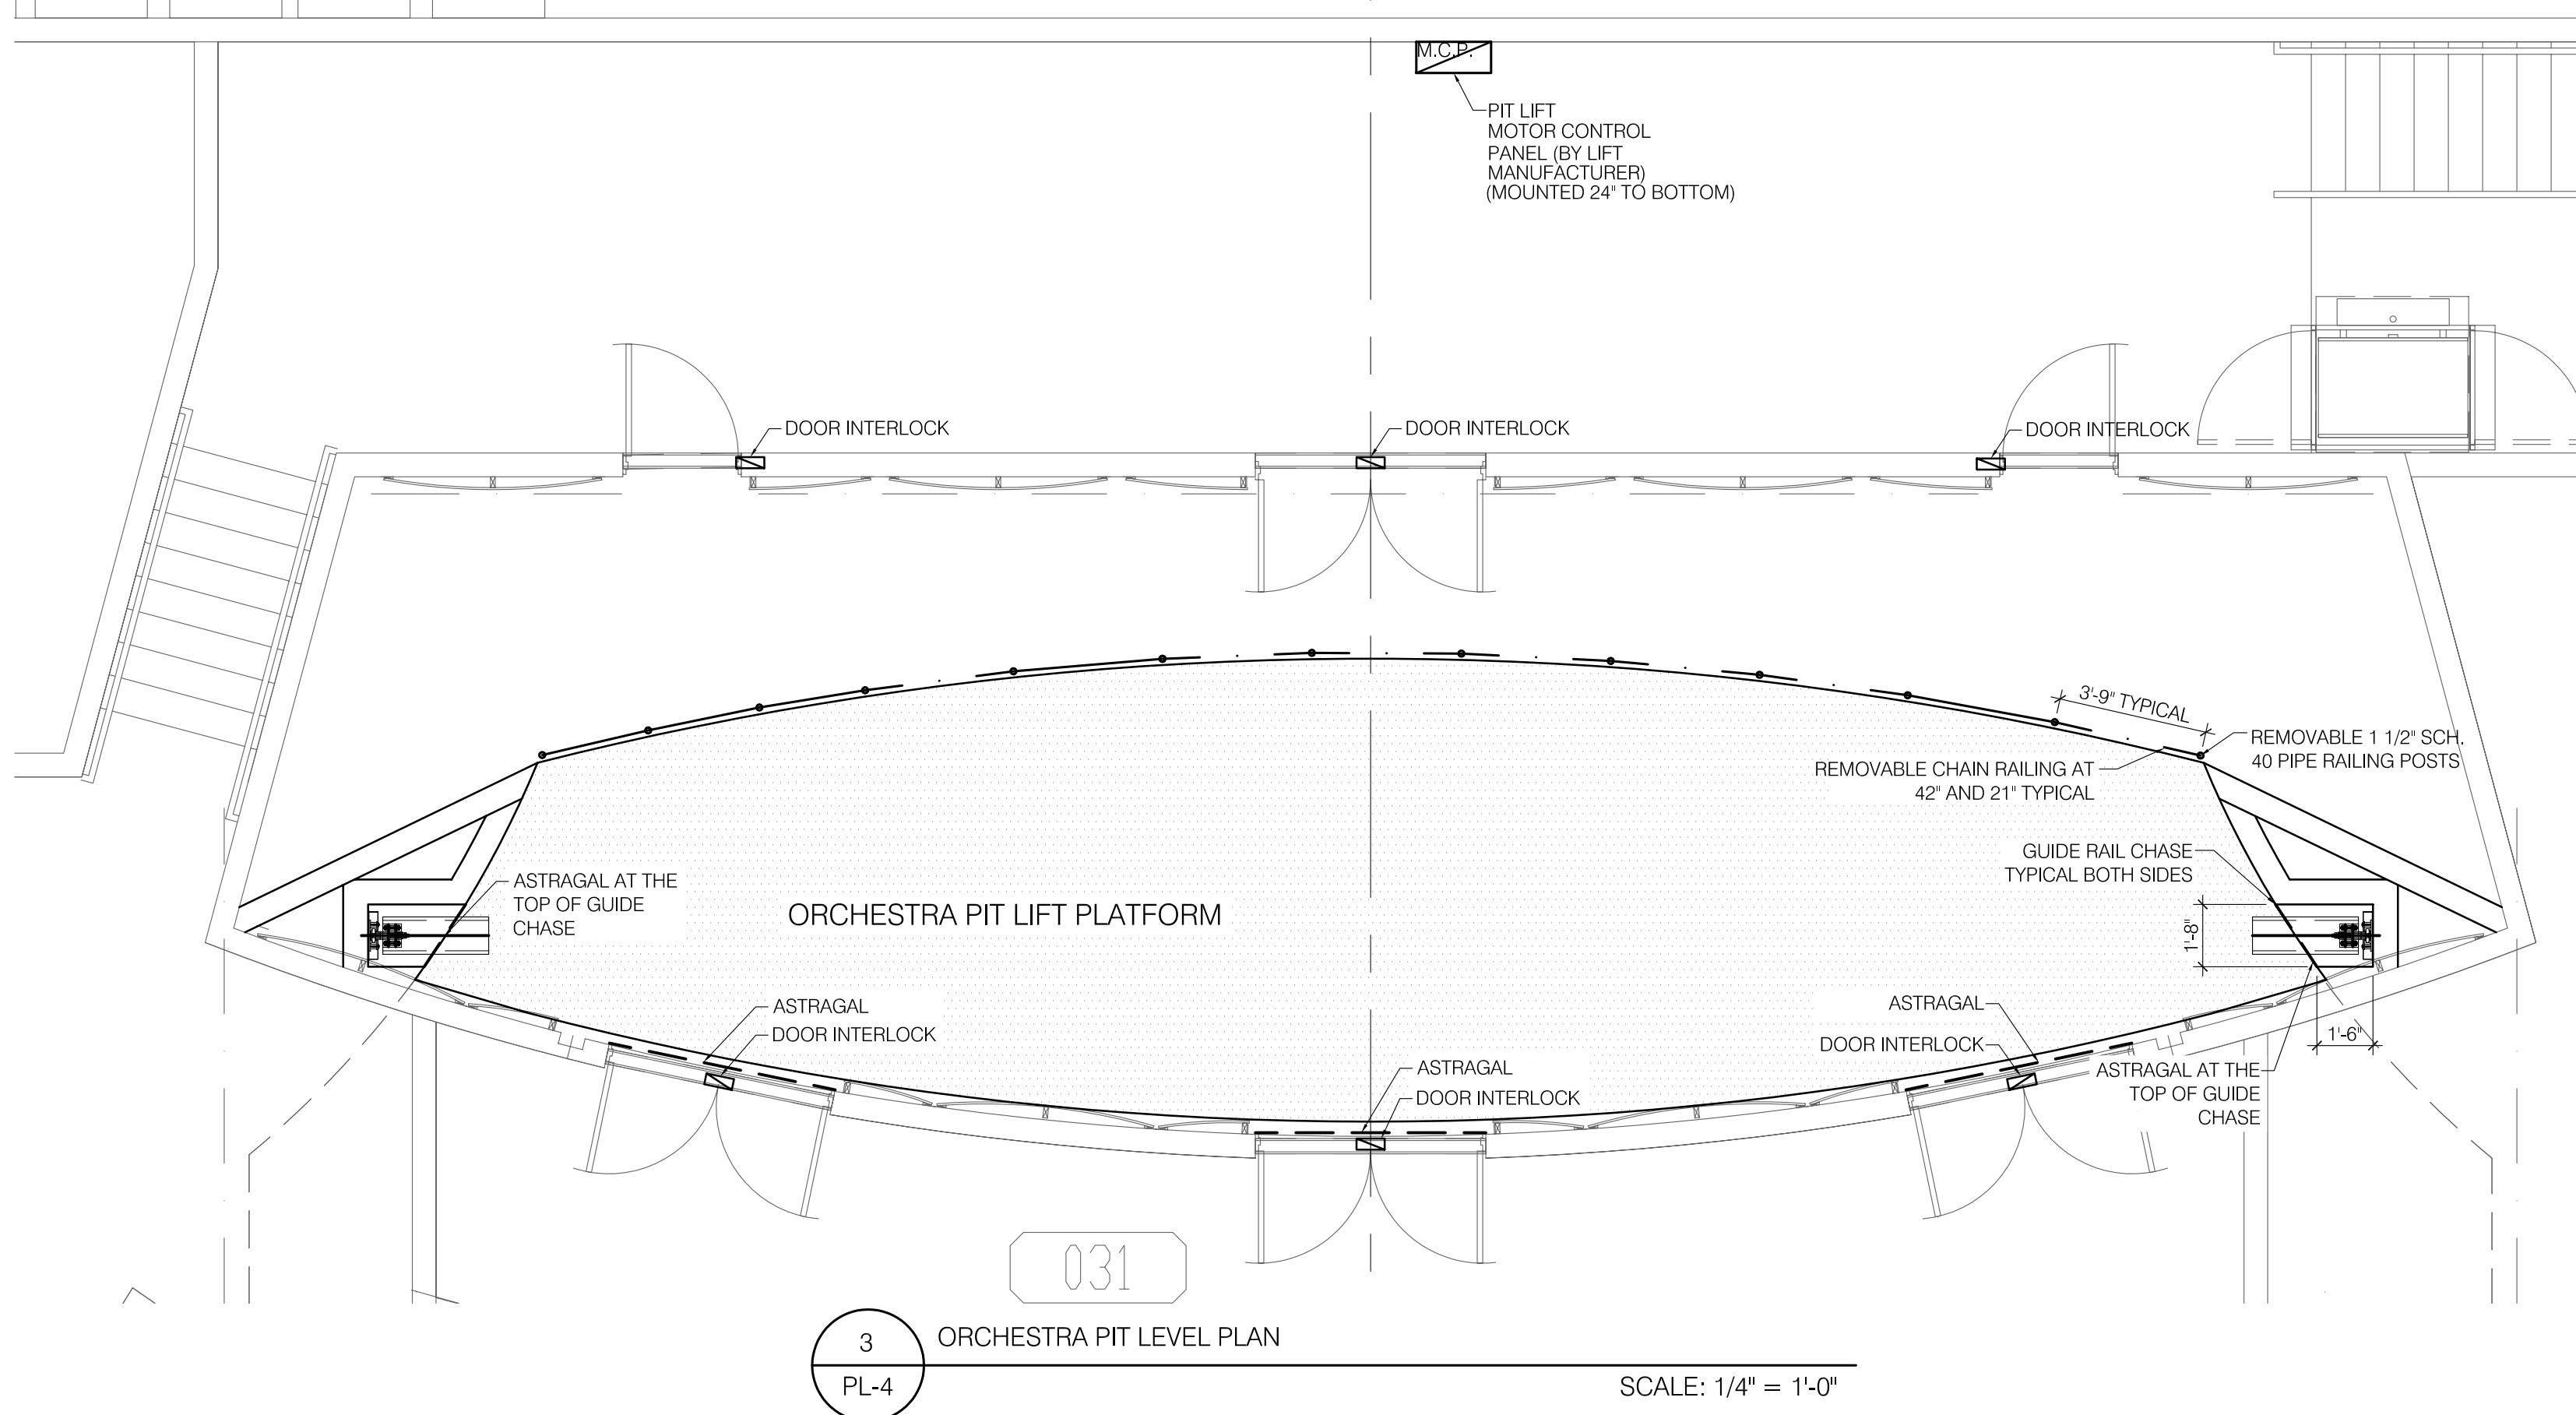


ADD/ALTERNATE #1: PROVIDE ORCHESTRA PIT LIFT SYSTEM (SEE BASE BID PL-5)

NOTE:
1. LIFT FLOOR FRAMING + 3/4" PLYWOOD SUB FLOORING BY LIFT MFR. FINISH FLOOR BY OTHERS.
2. ALL ELECTRICAL+ CONTROL WIRING BY E.C. AS DIRECTED BY LIFT MFR. ALL ASTRAGALS PROVIDED BY LIFT MFR. ALL DOOR INTERLOCKS SUPPLIED BY LIFT MFR. AND INSTALLED BY E.C.

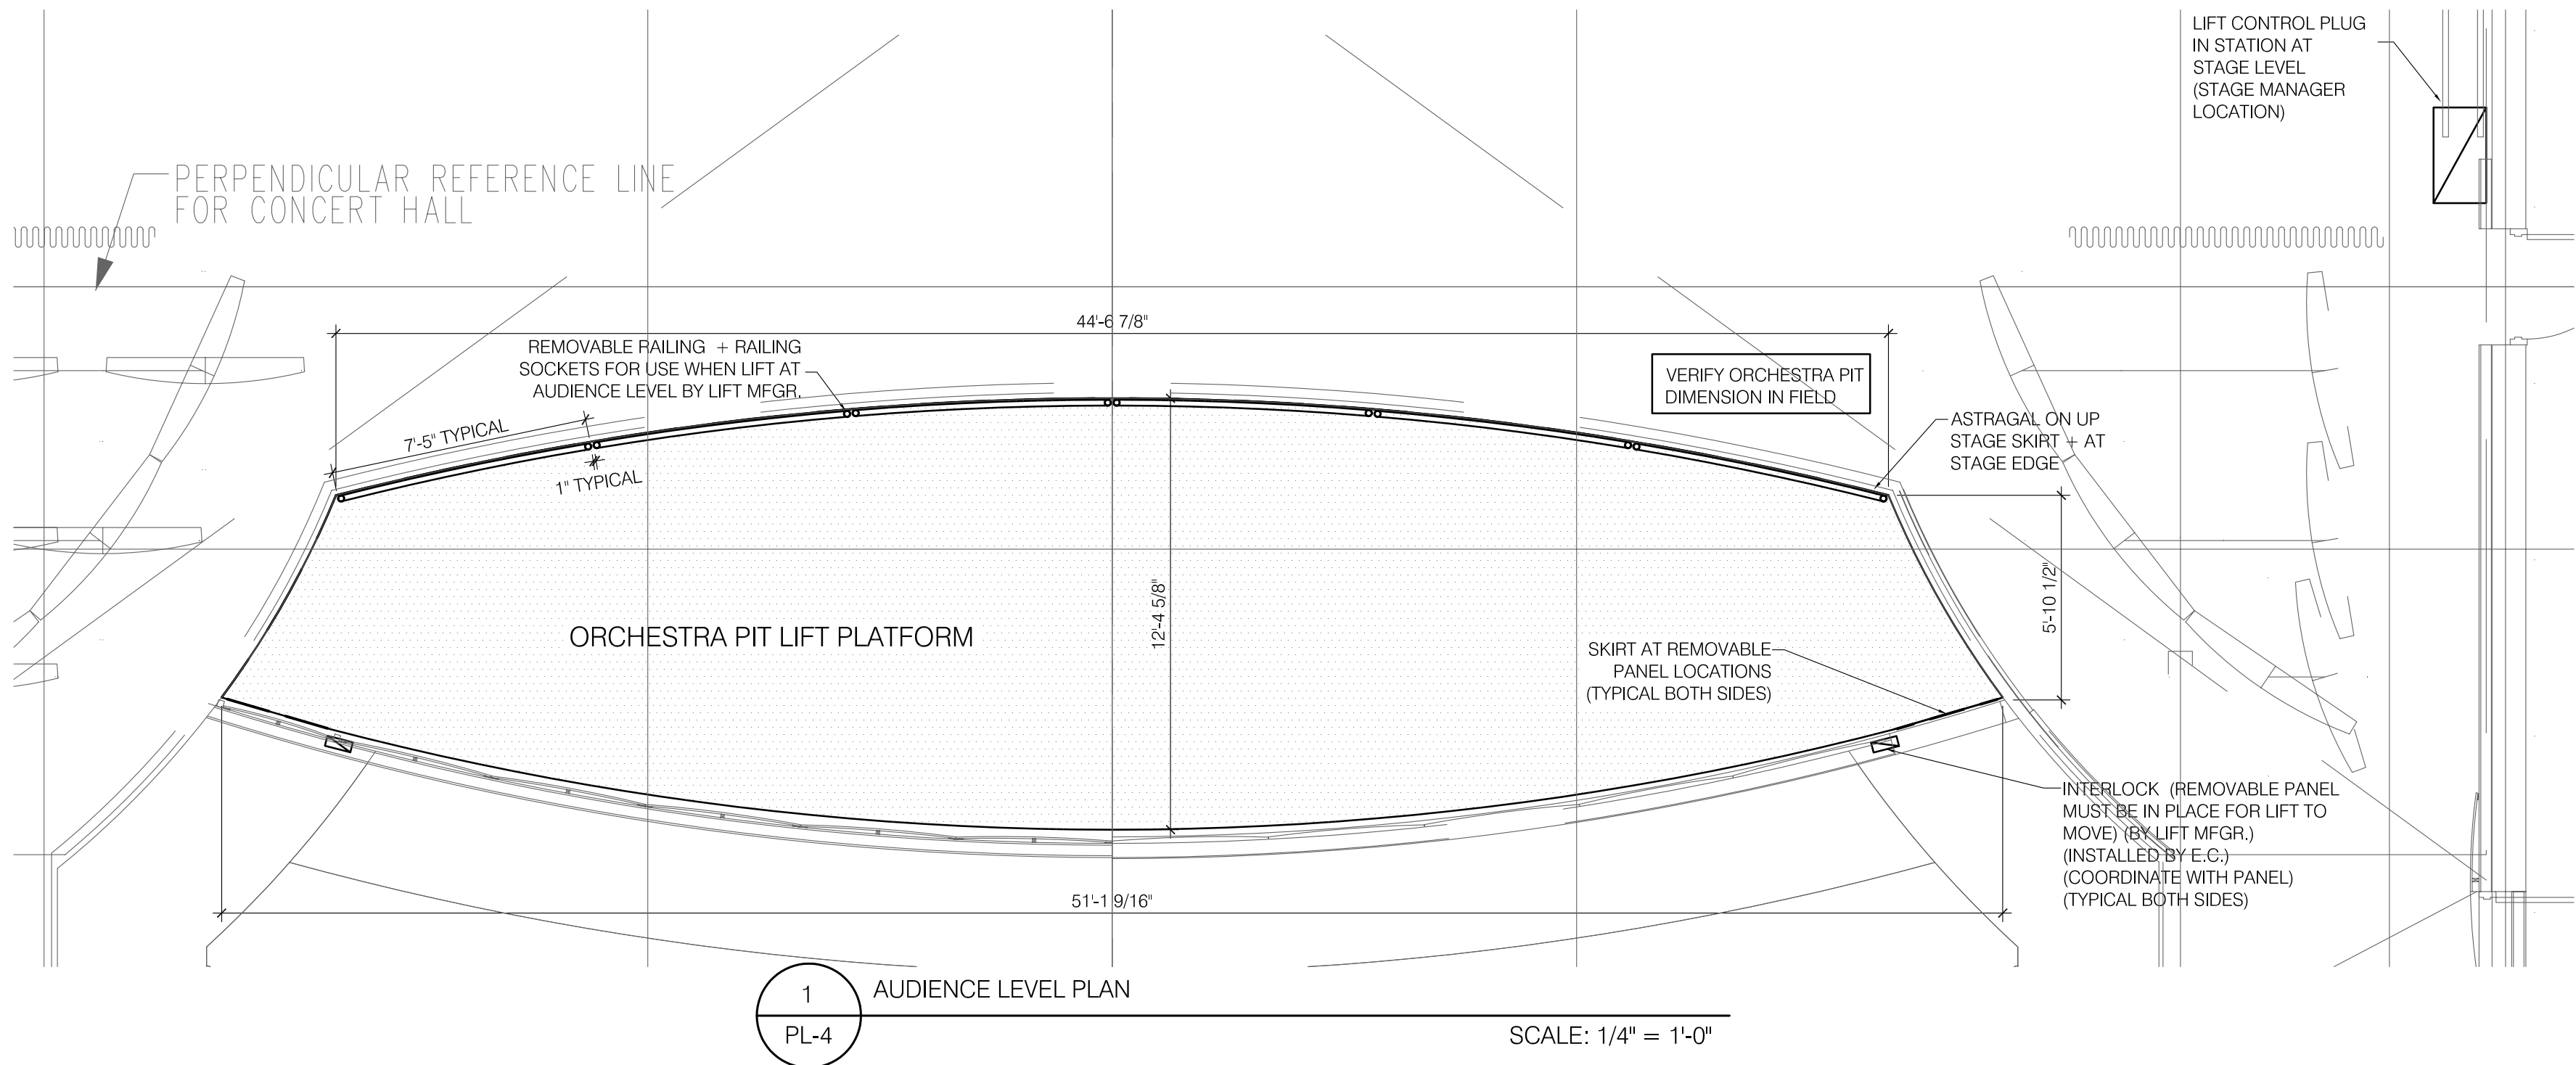

APRIL 11, 2007 - REVISED AS PER CODE REVIEW
JUNE 20, 2007 - REVISED IN ADDENDUM #2
JUNE 25, 2007 - REVISED IN ADDENDUM #3
JUNE 26, 2007 - REVISED IN ADDENDUM #4
JUNE 27, 2007 - REVISED IN ADDENDUM #5
JULY 3, 2007 - REVISED IN ADDENDUM #6
JULY 8, 2007 - REVISED IN ADDENDUM #7

NOT IN CONTRACT - FOR REFERENCE ONLY
AUGUST 10, 2007
ISSUED FOR BID
JUNE 1, 2007

MacLachlan Cornelius & Piloni
ARCHITECTS, INC.
200 THE BANK TOWER
PITTSBURGH, PENNSYLVANIA 15222
HMBA
HARVEY MARSHALL BERLING ASSOCIATES
173 WEST 81st STREET NEW YORK, NY 10024
NEW YORK, NY 10024 T: 212.874.0214 F: 212.874.1482
1671 PARK ROAD, SUITE 20 FT. WRIGHT, KY 41011
T: 859.426.5601 F: 859.426.5789

SETON HILL UNIVERSITY
UNIVERSITY CENTER
HARRISON AVENUE
GREENSBURG, PA. 15601
CONTRACT NO. 150408 DATE 1 JUNE 2007

CONCERT HALL ORCHESTRA PIT LIFT
PL-4