



1 STAGE TRAP ELEVATION  
PL102

SCALE: 1" = 1'-0"

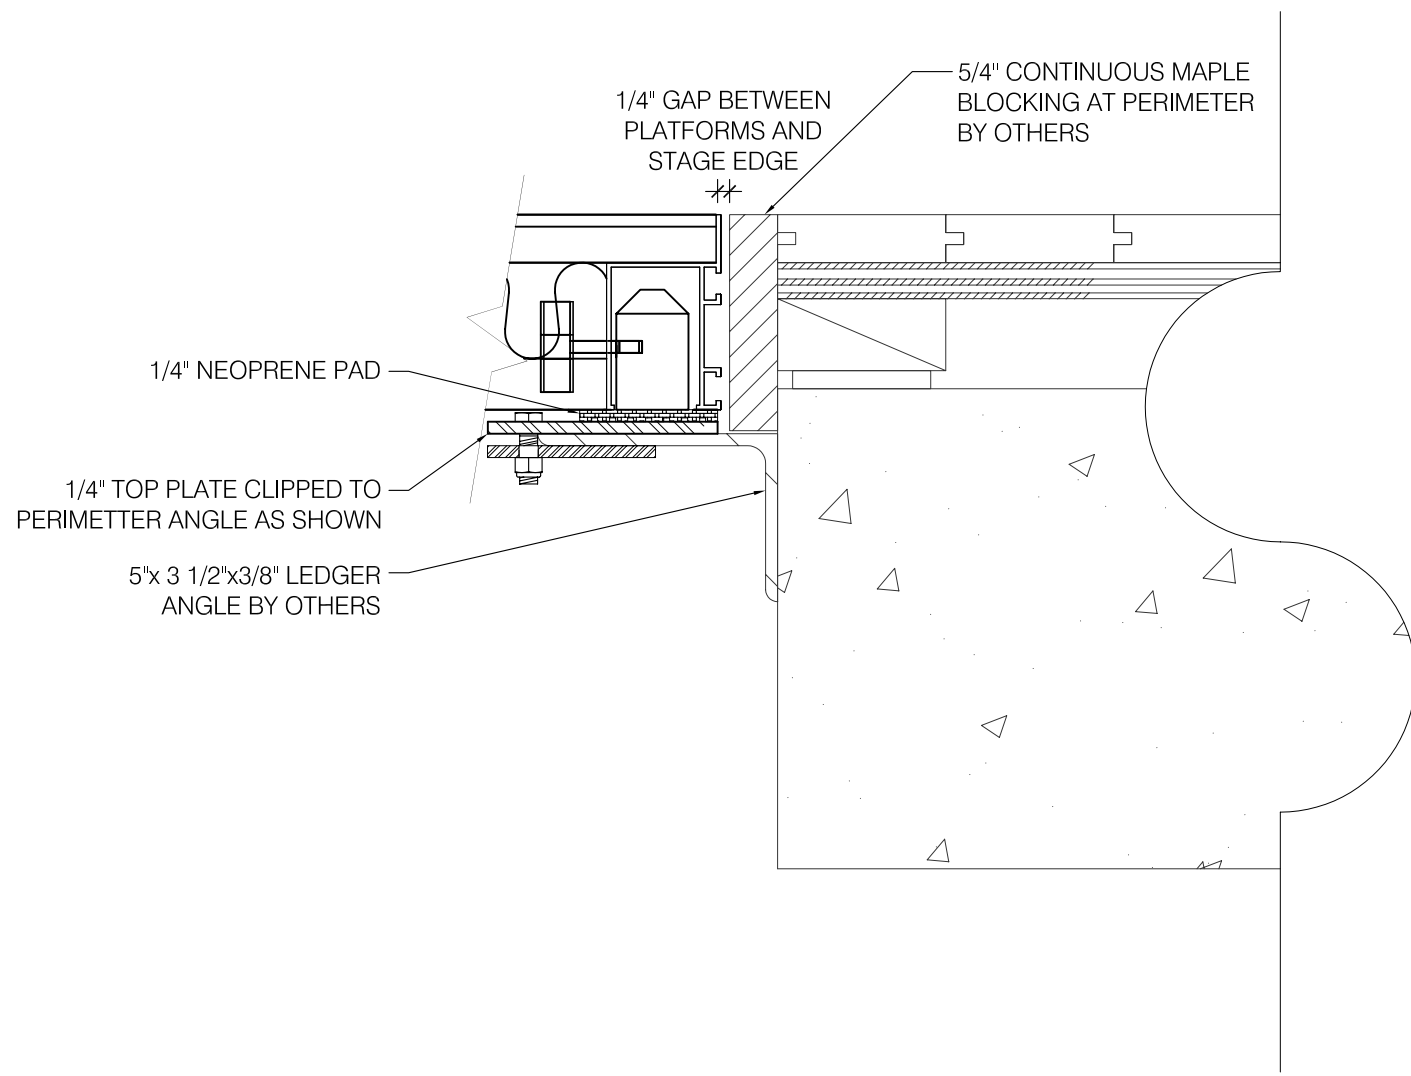


2 UP & DOWN STAGE EDGE OF TRAPS - DETAIL  
PL102

SCALE: 3" = 1'-0"

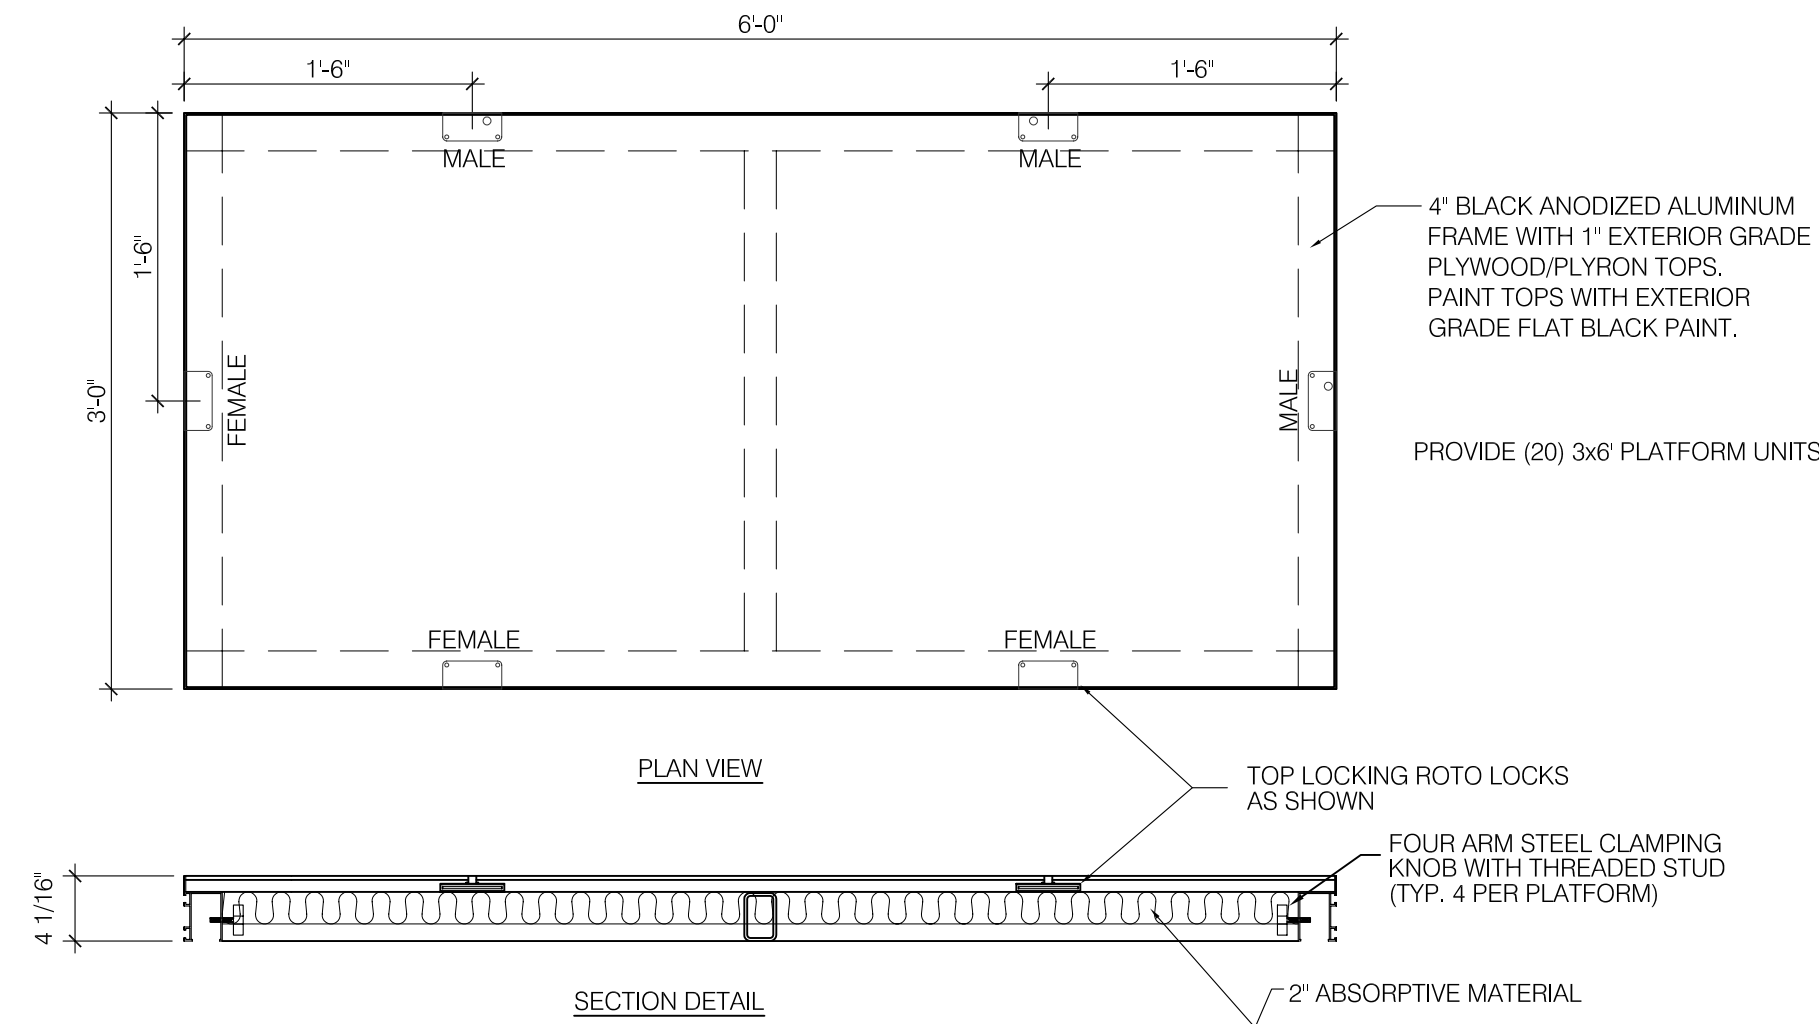


3 STAGE TRAP DETAIL  
PL102

SCALE: 1" = 1'-0"

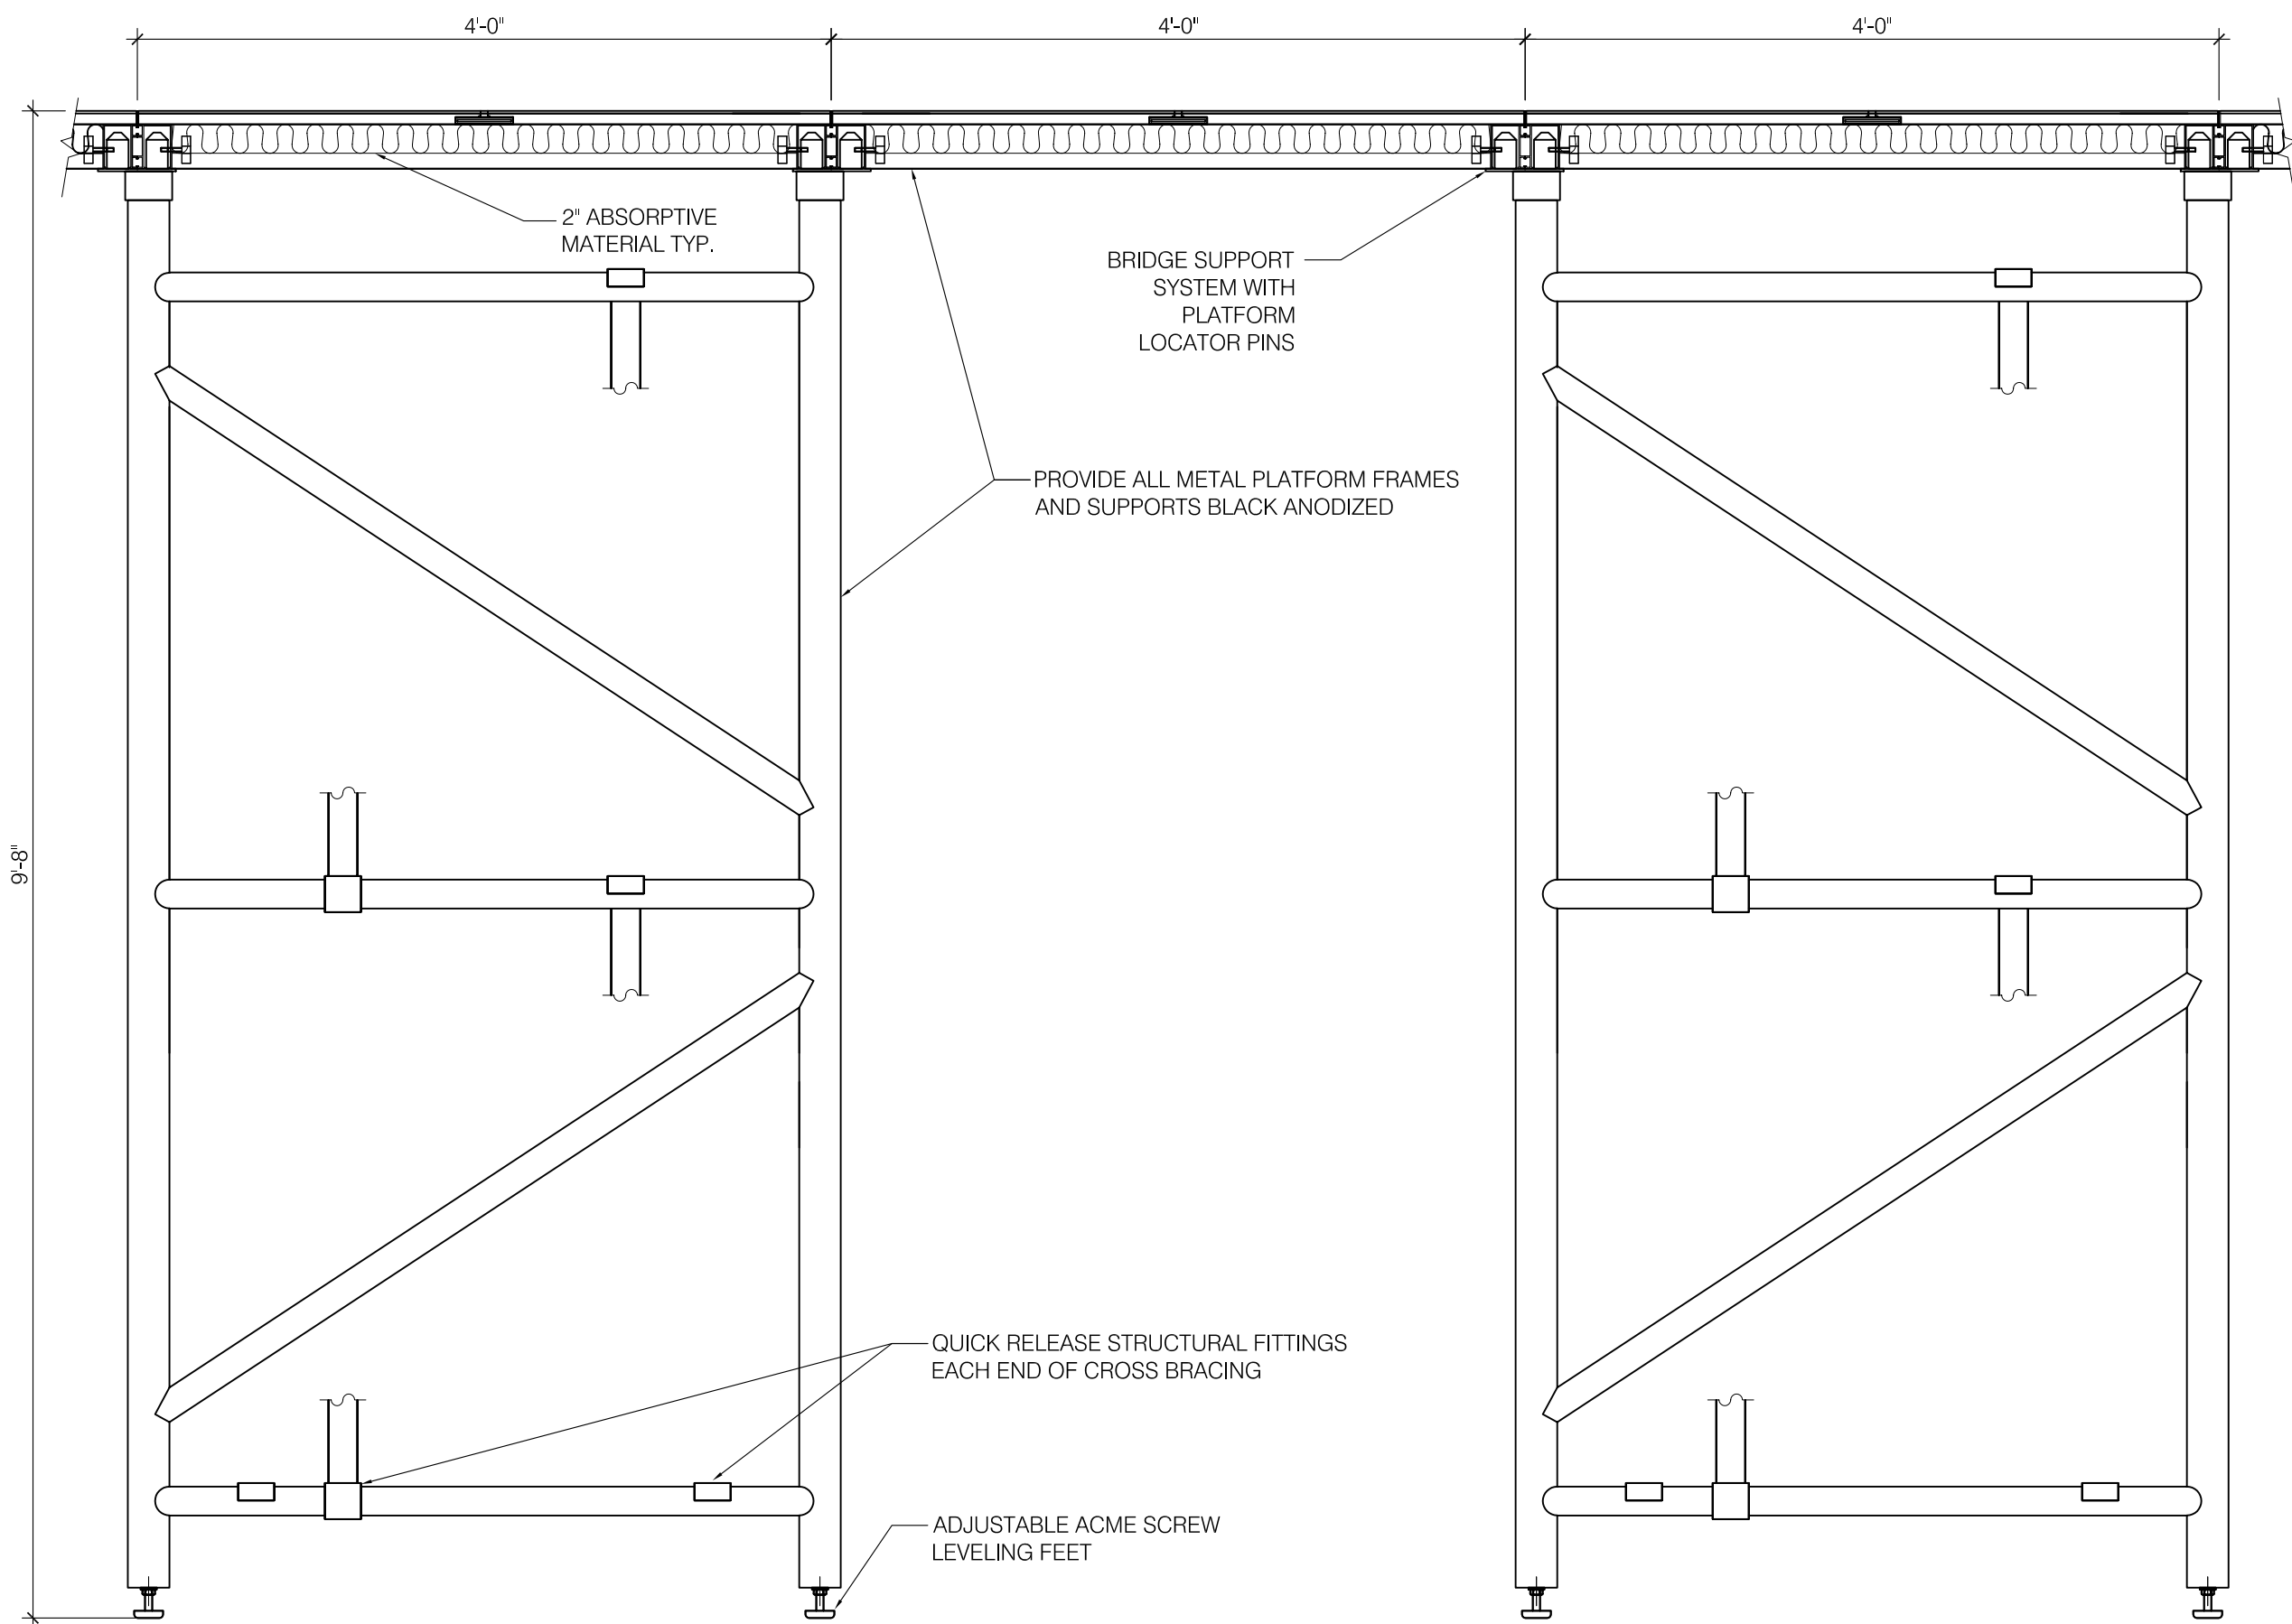


4 PIT FILLER ELEVATION  
PL102

SCALE: 1" = 1'-0"

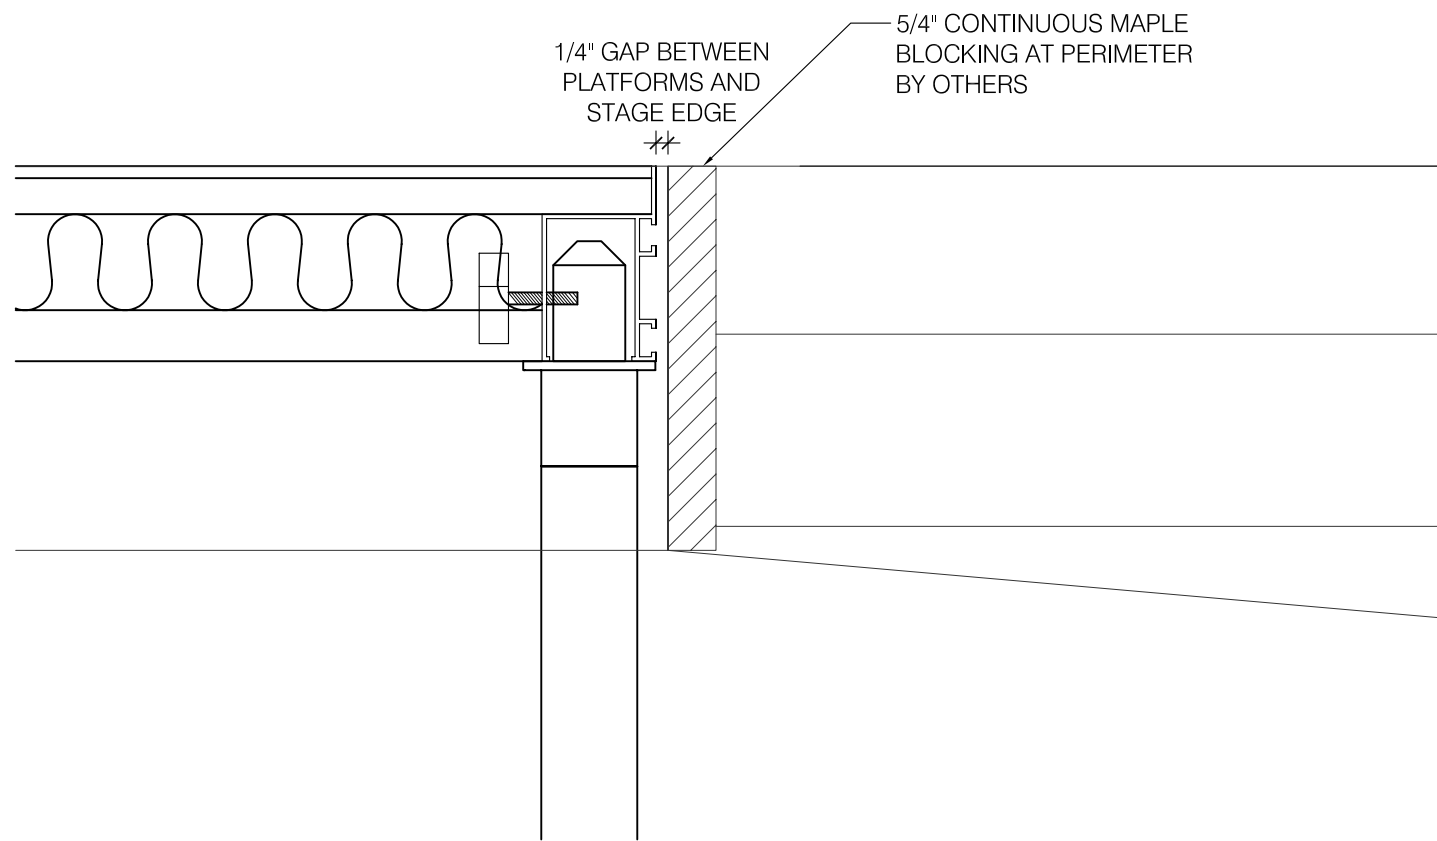

5 PIT FILLER EDGE DETAIL  
PL102

SCALE: 3" = 1'-0"

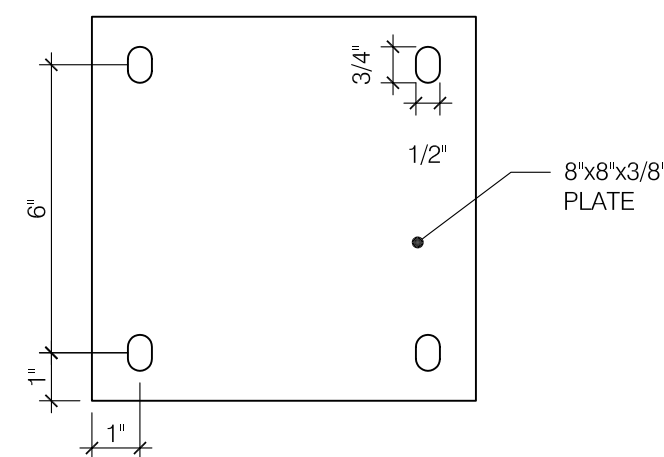

6 TRAP SUPPORT BASE PLATE DETAIL  
PL102

SCALE: 3" = 1'-0"

# BBN

BOWMAN BOWMAN NOVICK INC  
228 POYNTZ AVENUE, MANHATTAN, KS 66502  
PHONE: (785) 776-4912 FAX: (785) 776-0944

Information provided on the drawings regarding existing conditions has been obtained from the best sources available, but cannot be guaranteed in all respects. Contractor shall verify all such information prior to proceeding with any new work that may be affected. Include as part of the contract all work required to produce the indicated result. All drawings and written material appearing herein constitute the original and unqualified work of the Architect, and same may not be duplicated, used or disclosed without the written consent of the Architect.

## NOTES:

**HMB**  
HARVEY MARSHALL BERLING ASSOCIATES

173 WEST 81st STREET NEW YORK, NY 10024  
T: 212.874.0214 F: 212.874.1482  
1671 PARK ROAD, SUITE 20 FT. WRIGHT, KY 41011  
T: 859.426.5601 F: 859.426.5789

**SHEET TITLE:**  
PIT FILLER & STAGE TRAPS ELEVATIONS + DETAILS

**PROJECT:**  
JUNCTION CITY OPERA HOUSE RENOVATION

700 N. Jefferson  
Junction City, Kansas  
66441

## REVISIONS:

1	
2	
3	
4	
5	
6	

PROJECT NO.:

05036

DATE:

8-30-2006

SHEET:

OF: PL102

PROGRESS DOCUMENTS  
NOT FOR CONSTRUCTION