



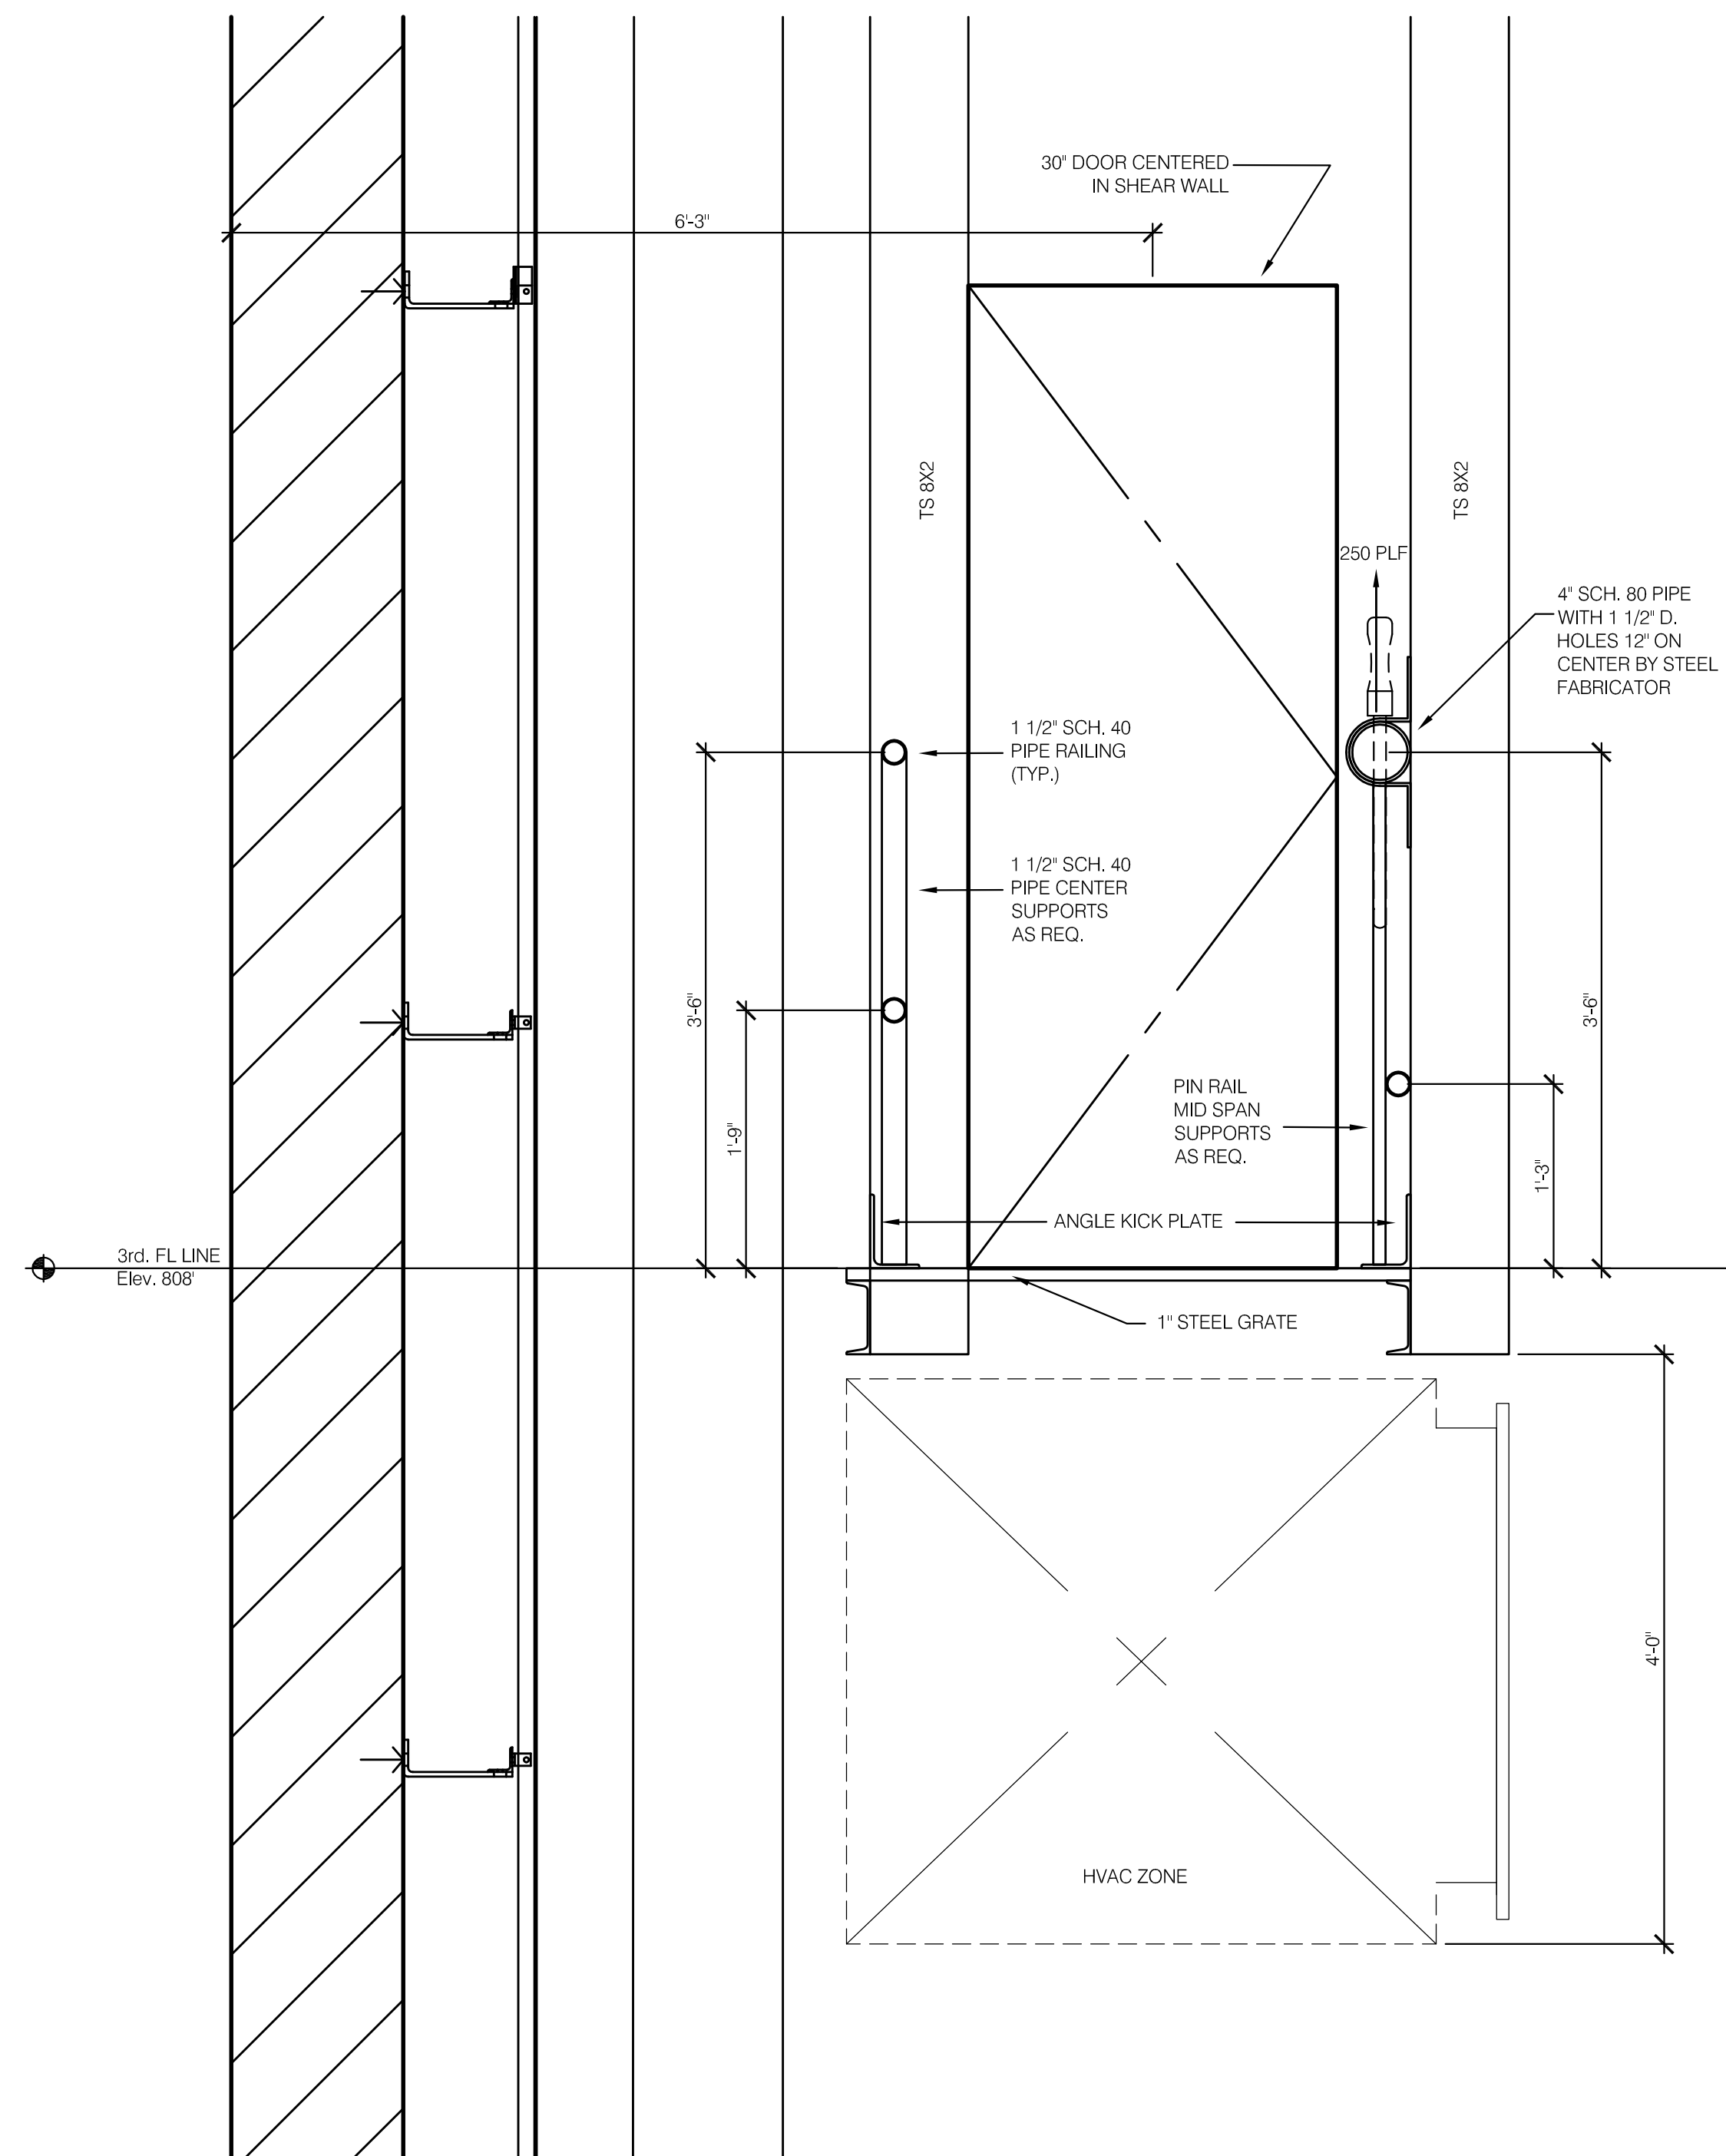

1 NORTH FLY GALLERY: ELEVATION
S-2 SCALE: 1" = 1'-0"

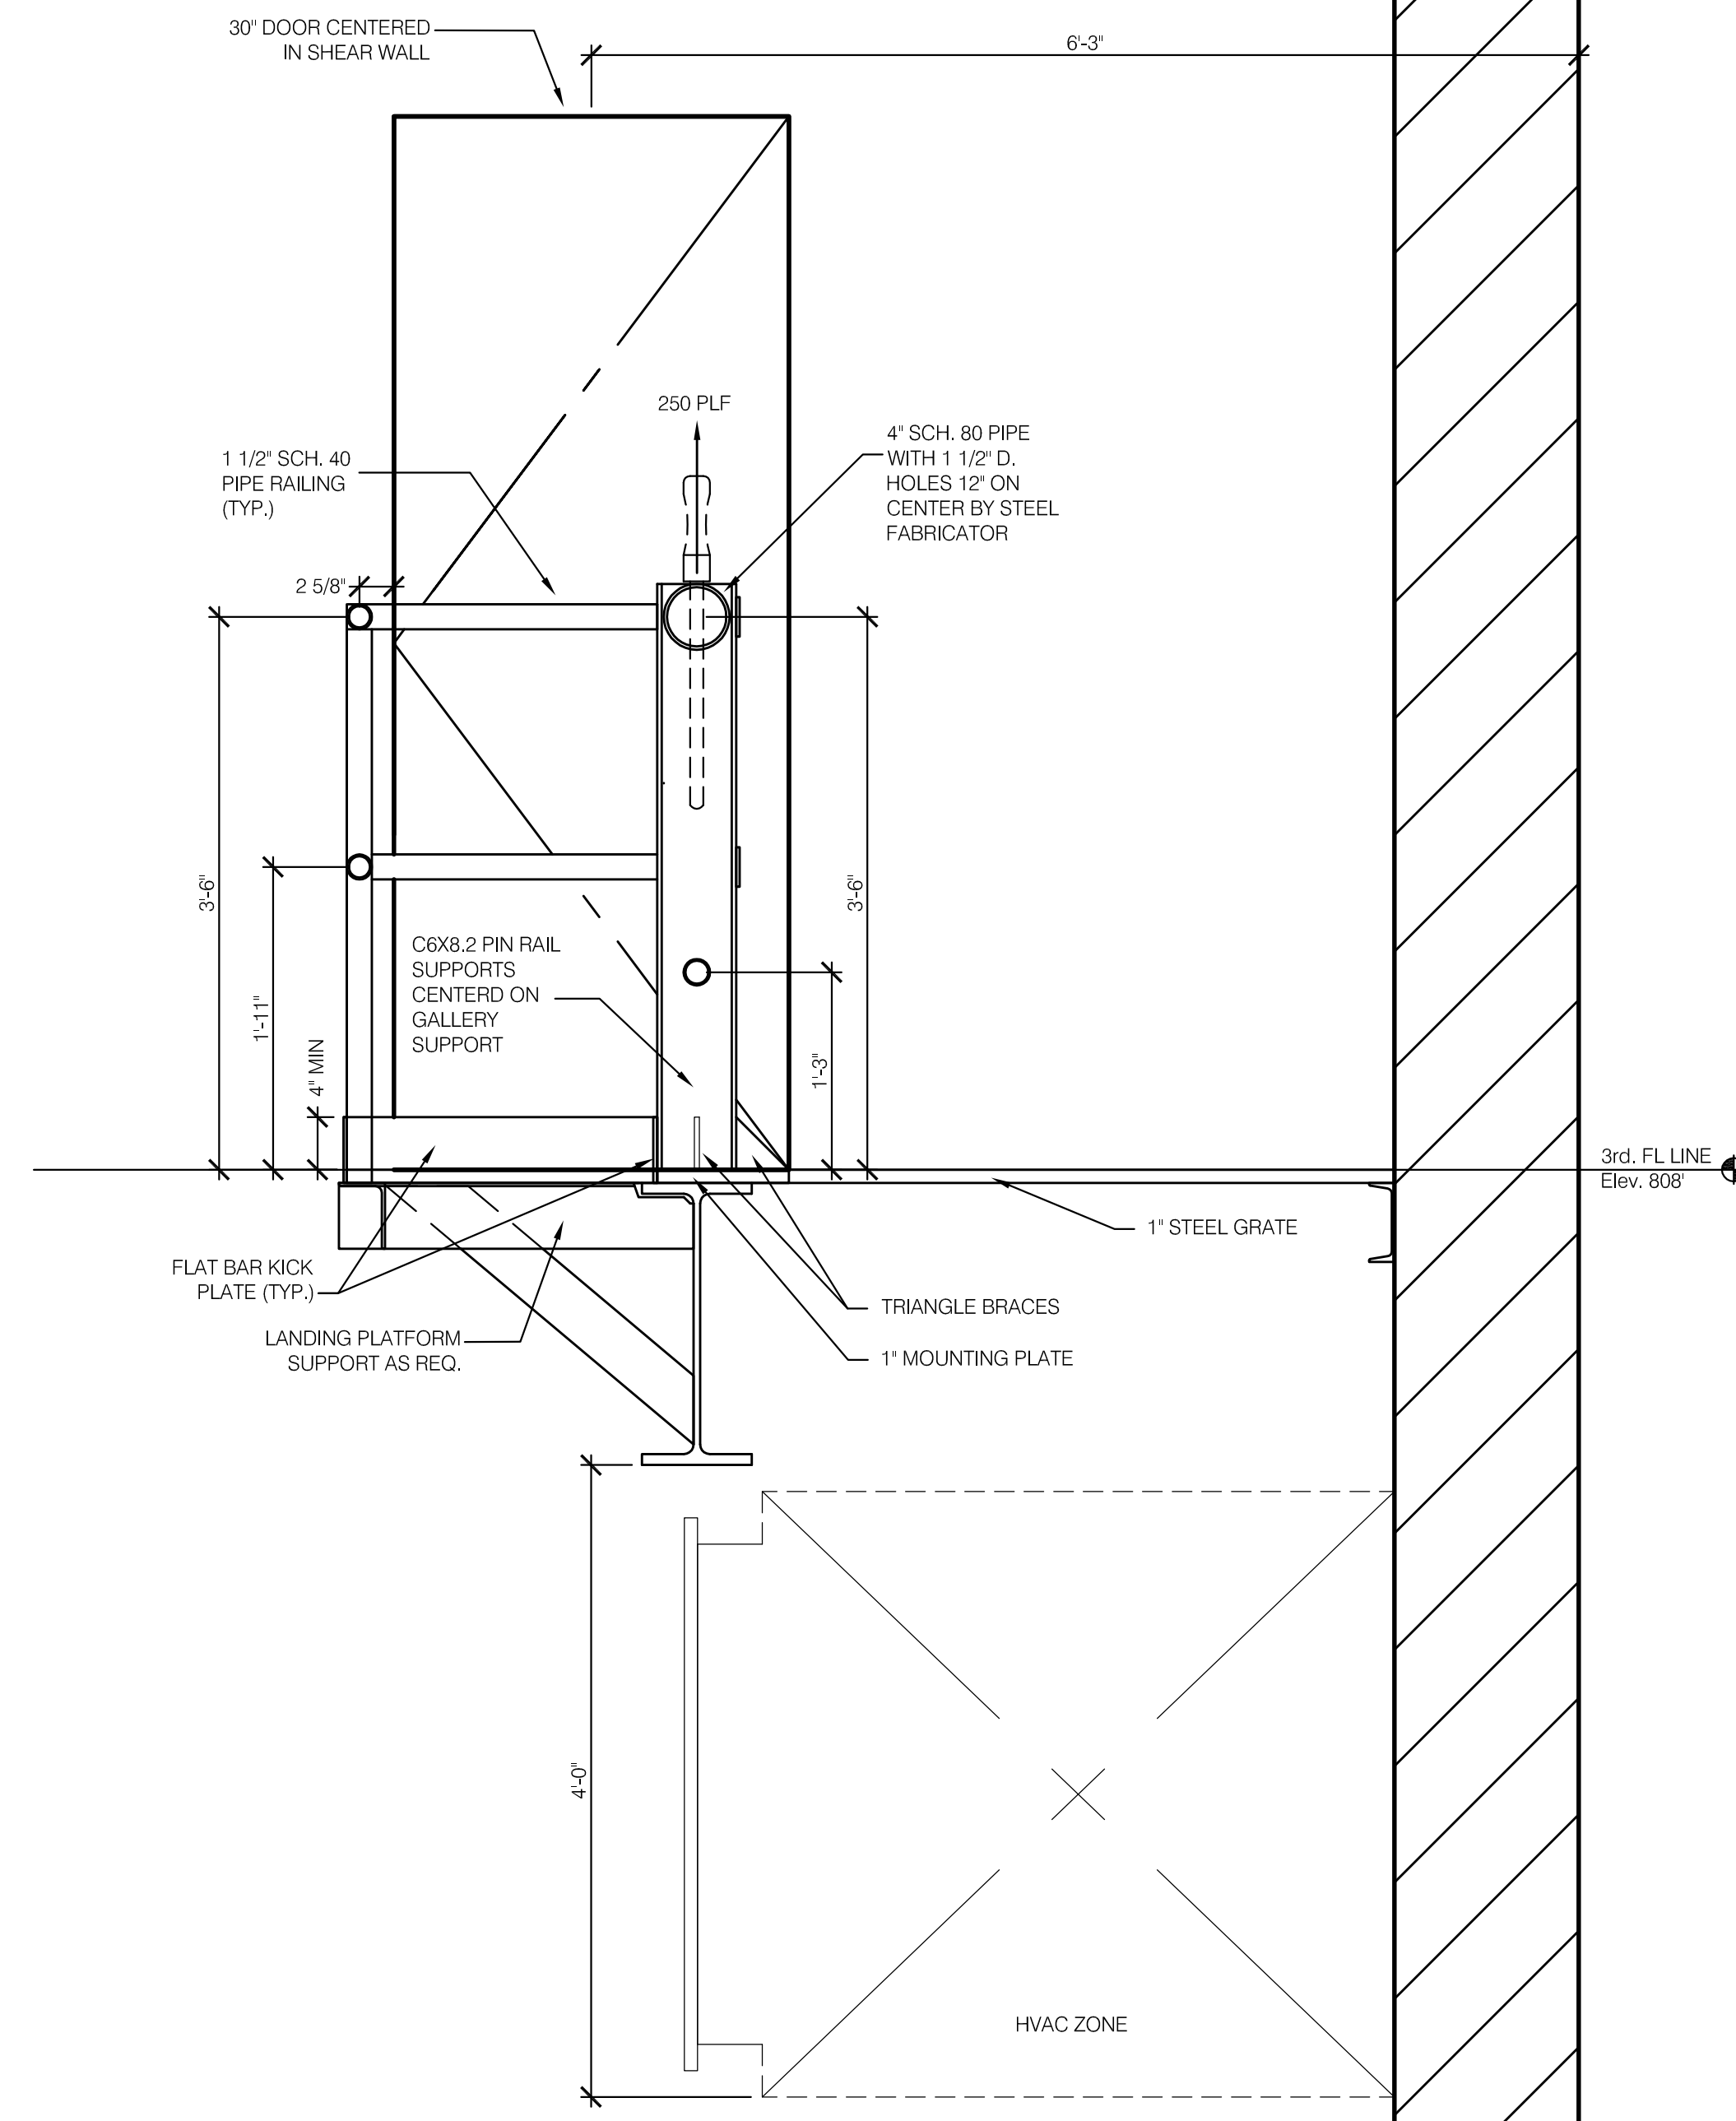

2 SOUTH FLY GALLERY: ELEVATION
S-2 SCALE: 1" = 1'-0"



173 WEST 81ST STREET
NEW YORK, NY 10024
T 212 874 0214
F 212 874 1482

1671 PARK ROAD
FT. WRIGHT, KY 41011
T 859 426 5601
F 859 426 5789

LINCOLN PARK P.A.C. MIDLAND, PA

REVISIONS/ISSUE		
No.	Date	Description

DRAWN BY: MSK

SCALE: AS NOTED
PROJECT No.

DATE: 6-21-04

SHEET TITLE:
**NORTH + SOUTH
FLY GALLERIES**

SHEET NUMBER:
S-2