



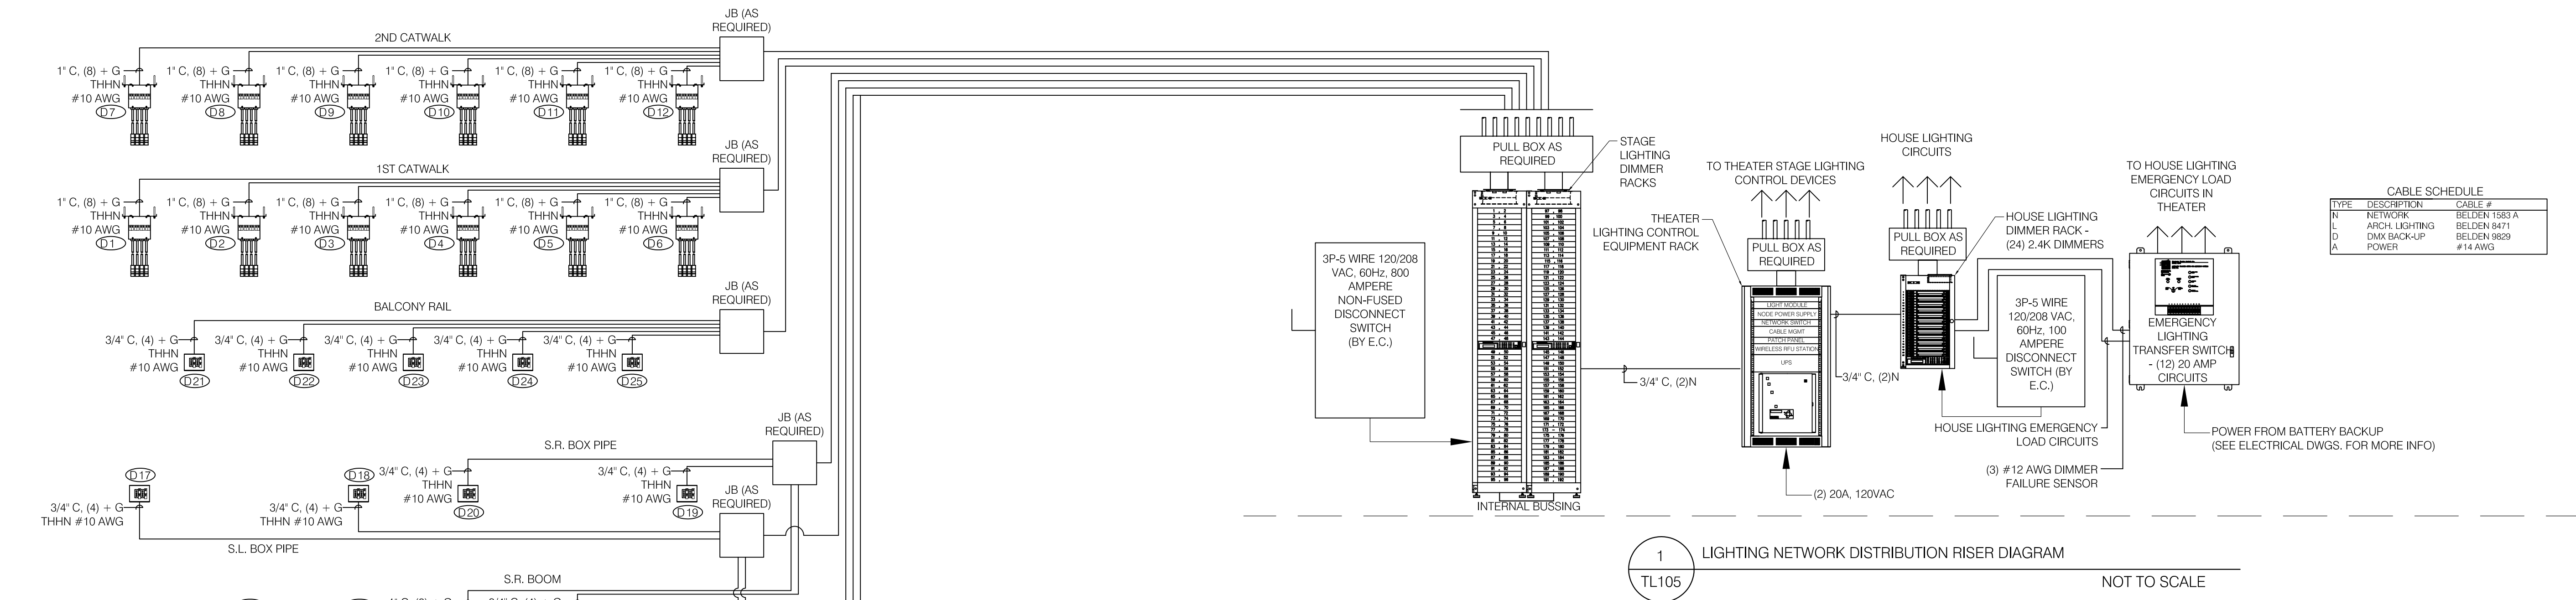

STAGE LIGHTING DISTRIBUTION DEVICE SCHEDULE

DEVICE #	TYPE	DESCRIPTION	LOCATION	ENCLOSURE (H x W x D)	MOUNTING	ROUTE TO	WIRE	CONDUIT	20A CCT. QTY.	CIRCUIT #	BACK BOX SUPPLIED BY:	FACEPLATE SUPPLIED BY:	INSTALLED BY:	WIRE TERMINATED BY:
1	B	6 CCT. MULTI-PIN BOX	FOH CATWALK #1	6"x12"x6"	CATWALK RAIL MTD. (6'-2" A.F.F)	DIMMER 1	(12)+G THHN #10	(1) x 1 1/4"D	6	1-6	LTG.	LTG.	E.C.	E.C.
2	A	4 CCT. PIGTAIL BOX	FOH CATWALK #1	6 1/4"x6"x3 1/4"	CATWALK RAIL MTD. (6'-2" A.F.F)	DIMMER 1	(8)+G THHN #10	(1) x 1"D	4	7-10	LTG.	LTG.	E.C.	E.C.
3	A	4 CCT. PIGTAIL BOX	FOH CATWALK #1	6 1/4"x6"x3 1/4"	CATWALK RAIL MTD. (6'-2" A.F.F)	DIMMER 1	(8)+G THHN #10	(1) x 1"D	4	11-14	LTG.	LTG.	E.C.	E.C.
4	A	4 CCT. PIGTAIL BOX	FOH CATWALK #1	6 1/4"x6"x3 1/4"	CATWALK RAIL MTD. (6'-2" A.F.F)	DIMMER 1	(8)+G THHN #10	(1) x 1"D	4	15-18	LTG.	LTG.	E.C.	E.C.
5	A	4 CCT. PIGTAIL BOX	FOH CATWALK #1	6 1/4"x6"x3 1/4"	CATWALK RAIL MTD. (6'-2" A.F.F)	DIMMER 1	(8)+G THHN #10	(1) x 1"D	4	19-22	LTG.	LTG.	E.C.	E.C.
6	B	6 CCT. MULTI-PIN BOX	FOH CATWALK #1	6"x12"x6"	CATWALK RAIL MTD. (6'-2" A.F.F)	DIMMER 1	(12)+G THHN #10	(1) x 1 1/4"D	6	23-28	LTG.	LTG.	E.C.	E.C.
7	A	4 CCT. PIGTAIL BOX	FOH CATWALK #2	6 1/4"x6"x3 1/4"	CATWALK RAIL MTD. (6'-2" A.F.F)	DIMMER 1	(8)+G THHN #10	(1) x 1"D	4	29-32	LTG.	LTG.	E.C.	E.C.
8	A	4 CCT. PIGTAIL BOX	FOH CATWALK #2	6 1/4"x6"x3 1/4"	CATWALK RAIL MTD. (6'-2" A.F.F)	DIMMER 1	(8)+G THHN #10	(1) x 1"D	4	33-36	LTG.	LTG.	E.C.	E.C.
9	A	4 CCT. PIGTAIL BOX	FOH CATWALK #2	6 1/4"x6"x3 1/4"	CATWALK RAIL MTD. (6'-2" A.F.F)	DIMMER 1	(8)+G THHN #10	(1) x 1"D	4	37-40	LTG.	LTG.	E.C.	E.C.
10	A	4 CCT. PIGTAIL BOX	FOH CATWALK #2	6 1/4"x6"x3 1/4"	CATWALK RAIL MTD. (6'-2" A.F.F)	DIMMER 1	(8)+G THHN #10	(1) x 1"D	4	41-44	LTG.	LTG.	E.C.	E.C.
11	A	4 CCT. PIGTAIL BOX	FOH CATWALK #2	6 1/4"x6"x3 1/4"	CATWALK RAIL MTD. (6'-2" A.F.F)	DIMMER 1	(8)+G THHN #10	(1) x 1"D	4	45-48	LTG.	LTG.	E.C.	E.C.
12	A	4 CCT. PIGTAIL BOX	FOH CATWALK #2	6 1/4"x6"x3 1/4"	CATWALK RAIL MTD. (6'-2" A.F.F)	DIMMER 1	(8)+G THHN #10	(1) x 1"D	4	49-52	LTG.	LTG.	E.C.	E.C.
13	D	4 CCT. NEMA BOX	S.L. BOOM (WEST)	RACO 698 (4 GANG)	RECESSED 11'-4" A.F.F. (SEE ELEVATION)	DIMMER 1	(8)+G THHN #10	(1) x 1"D	4	53-56	E.C.	LTG.	E.C.	E.C.
14	C	2 CCT. NEMA BOX	S.L. BOOM (WEST)	RACO 696 (2 GANG)	RECESSED 9" A.F.F. (SEE ELEVATION)	DIMMER 1	(4)+G THHN #10	(1) x 3/4"D	2	57-58	E.C.	LTG.	E.C.	E.C.
15	D	4 CCT. NEMA BOX	S.R. BOOM (EAST)	RACO 698 (4 GANG)	RECESSED 11'-4" A.F.F. (SEE ELEVATION)	DIMMER 1	(8)+G THHN #10	(1) x 1"D	4	59-62	E.C.	LTG.	E.C.	E.C.
16	C	2 CCT. NEMA BOX	S.R. BOOM (EAST)	RACO 696 (2 GANG)	RECESSED 9" A.F.F. (SEE ELEVATION)	DIMMER 1	(4)+G THHN #10	(1) x 3/4"D	2	63-64	E.C.	LTG.	E.C.	E.C.
17	C	2 CCT. NEMA BOX	S.L. BOX PIPE (WEST)	RACO 696 (2 GANG)	RECESSED 9'-7 1/2" A.F.F. (SEE ELEVATION)	DIMMER 1	(4)+G THHN #10	(1) x 3/4"D	2	65-66	E.C.	LTG.	E.C.	E.C.
18	C	2 CCT. NEMA BOX	S.L. BOX PIPE (WEST)	RACO 696 (2 GANG)	RECESSED 9'-7 1/2" A.F.F. (SEE ELEVATION)	DIMMER 1	(4)+G THHN #10	(1) x 3/4"D	2	67-68	E.C.	LTG.	E.C.	E.C.
19	C	2 CCT. NEMA BOX	S.R. BOX PIPE (EAST)	RACO 696 (2 GANG)	RECESSED 9'-7 1/2" A.F.F. (SEE ELEVATION)	DIMMER 1	(4)+G THHN #10	(1) x 3/4"D	2	69-70	E.C.	LTG.	E.C.	E.C.
20	C	2 CCT. NEMA BOX	S.R. BOX PIPE (EAST)	RACO 696 (2 GANG)	RECESSED 9'-7 1/2" A.F.F. (SEE ELEVATION)	DIMMER 1	(4)+G THHN #10	(1) x 3/4"D	2	71-72	E.C.	LTG.	E.C.	E.C.
21	C	2 CCT. NEMA BOX	BALCONY RAIL	RACO 696 (2 GANG)	RECESSED 1'-6 1/2" A.F.F. (SEE ELEVATION)	DIMMER 1	(4)+G THHN #10	(1) x 3/4"D	2	73-74	E.C.	LTG.	E.C.	E.C.
22	C	2 CCT. NEMA BOX	BALCONY RAIL	RACO 696 (2 GANG)	RECESSED 1'-6 1/2" A.F.F. (SEE ELEVATION)	DIMMER 1	(4)+G THHN #10	(1) x 3/4"D	2	75-76	E.C.	LTG.	E.C.	E.C.
23	C	2 CCT. NEMA BOX	BALCONY RAIL	RACO 696 (2 GANG)	RECESSED 1'-6 1/2" A.F.F. (SEE ELEVATION)	DIMMER 1	(4)+G THHN #10	(1) x 3/4"D	2	77-78	E.C.	LTG.	E.C.	E.C.
24	C	2 CCT. NEMA BOX	BALCONY RAIL	RACO 696 (2 GANG)	RECESSED 1'-6 1/2" A.F.F. (SEE ELEVATION)	DIMMER 1	(4)+G THHN #10	(1) x 3/4"D	2	79-80	E.C.	LTG.	E.C.	E.C.
25	C	2 CCT. NEMA BOX	BALCONY RAIL	RACO 696 (2 GANG)	RECESSED 1'-6 1/2" A.F.F. (SEE ELEVATION)	DIMMER 1	(4)+G THHN #10	(1) x 3/4"D	2	81-82	E.C.	LTG.	E.C.	E.C.
26	E	18 CCT. RACEWAY W/ 18" PIGTAILS	ONSTAGE ELECTRIC 1	(SEE DETAIL)	BATTEN MTD.	JUNCTION BOX D39	(1) 12/37 SO MULTI	NA	18	83-100	E.C.	LTG.	E.C.	E.C.
27	E	18 CCT. RACEWAY W/ 18" PIGTAILS	ONSTAGE ELECTRIC 2	(SEE DETAIL)	BATTEN MTD.	JUNCTION BOX D40	(1) 12/37 SO MULTI	NA	18	101-118	E.C.	LTG.	E.C.	E.C.
28	E	18 CCT. RACEWAY W/ 18" PIGTAILS	ONSTAGE ELECTRIC 3	(SEE DETAIL)	BATTEN MTD.	JUNCTION BOX D41	(1) 12/37 SO MULTI	NA	18	119-136	LTG.	LTG.	E.C.	E.C.
29	F	12 CCT. RACEWAY W/ 18" PIGTAILS	ONSTAGE ELECTRIC 4	(SEE DETAIL)	BATTEN MTD.	JUNCTION BOX D42	(1) 12/26 SO MULTI	NA	12	137-148	LTG.	LTG.	E.C.	E.C.
30	B	6 CCT. MULTI-PIN BOX	S.L. ONSTAGE GALLERY	6"x12"x6"	CATWALK RAIL MTD. (42" A.F.F)	DIMMER 2	(12)+G THHN #10	(1) x 1 1/4"D	6	149-154	LTG.	LTG.	E.C.	E.C.
31	B	6 CCT. MULTI-PIN BOX	S.R. ONSTAGE GALLERY	6"x12"x6"	CATWALK RAIL MTD. (42" A.F.F)	DIMMER 2	(12)+G THHN #10	(1) x 1 1/4"D	6	155-160	LTG.	LTG.	E.C.	E.C.
32	B	6 CCT. MULTI-PIN BOX	S.L. ONSTAGE GALLERY	6"x12"x6"	CATWALK RAIL MTD. (42" A.F.F)	DIMMER 2	(12)+G THHN #10	(1) x 1 1/4"D	6	161-166	LTG.	LTG.	E.C.	E.C.
33	B	6 CCT. MULTI-PIN BOX	S.R. ONSTAGE GALLERY	6"x12"x6"	CATWALK RAIL MTD. (42" A.F.F)	DIMMER 2	(12)+G THHN #10	(1) x 1 1/4"D	6	167-172	LTG.	LTG.	E.C.	E.C.
34	B	6 CCT. MULTI-PIN BOX	S.L. ONSTAGE GALLERY	6"x12"x6"	CATWALK RAIL MTD. (42" A.F.F)	DIMMER 2	(12)+G THHN #10	(1) x 1 1/4"D	6	173-178	LTG.	LTG.	E.C.	E.C.
35	B	6 CCT. MULTI-PIN BOX	S.R. ONSTAGE GALLERY	6"x12"x6"	CATWALK RAIL MTD. (42" A.F.F)	DIMMER 2	(12)+G THHN #10	(1) x 1 1/4"D	6	179-184	LTG.	LTG.	E.C.	E.C.
36	G	4 CCT. PIGTAIL BOX	STAGE	6 1/4"x6"x3 1/4"	SURFACE MTD. 24" A.F.F.	DIMMER 2	(8)+G THHN #10	(1) x 1"D	4	185-188	LTG.	LTG.	E.C.	E.C.
37	G	4 CCT. PIGTAIL BOX	TRAP ROOM	6 1/4"x6"x3 1/4"	SURFACE MTD. 24" A.F.F.	DIMMER 2	(8)+G THHN #10	(1) x 1"D	4	189-192	LTG.	LTG.	E.C.	E.C.
38	JB	18 CCT. +2 GROUND JB	CEILING ABOVE ELECTRIC #1	4"x12"x12"	CEILING MTD. 146'-6" MIN.	DIMMER 1 + 2	(36)+G THHN #10	(2) x 1 1/4"D	18	83-100	LTG.	LTG.	E.C.	E.C.
39	JB	18 CCT. +2 GROUND JB	CEILING ABOVE ELECTRIC #2	4"x12"x12"	CEILING MTD. 146'-6" MIN.	DIMMER 2	(36)+G THHN #10	(2) x 1 1/4"D	18	101-118	LTG.	LTG.	E.C.	E.C.
40	JB	18 CCT. +2 GROUND JB	CEILING ABOVE ELECTRIC #3	4"x12"x12"	CEILING MTD. 146'-6" MIN.	DIMMER 2	(36)+G THHN #10	(2) x 1 1/4"D	18	119-136	LTG.	LTG.	E.C.	E.C.
41	JB	12 CCT. + GROUND JB	CEILING ABOVE ELECTRIC #4	4"x10"x10"	CEILING MTD. 146'-6" MIN.	DIMMER 2	(24)+G THHN #10	(1) x 1 1/2"D	12	137-148	LTG.	LTG.	E.C.	E.C.

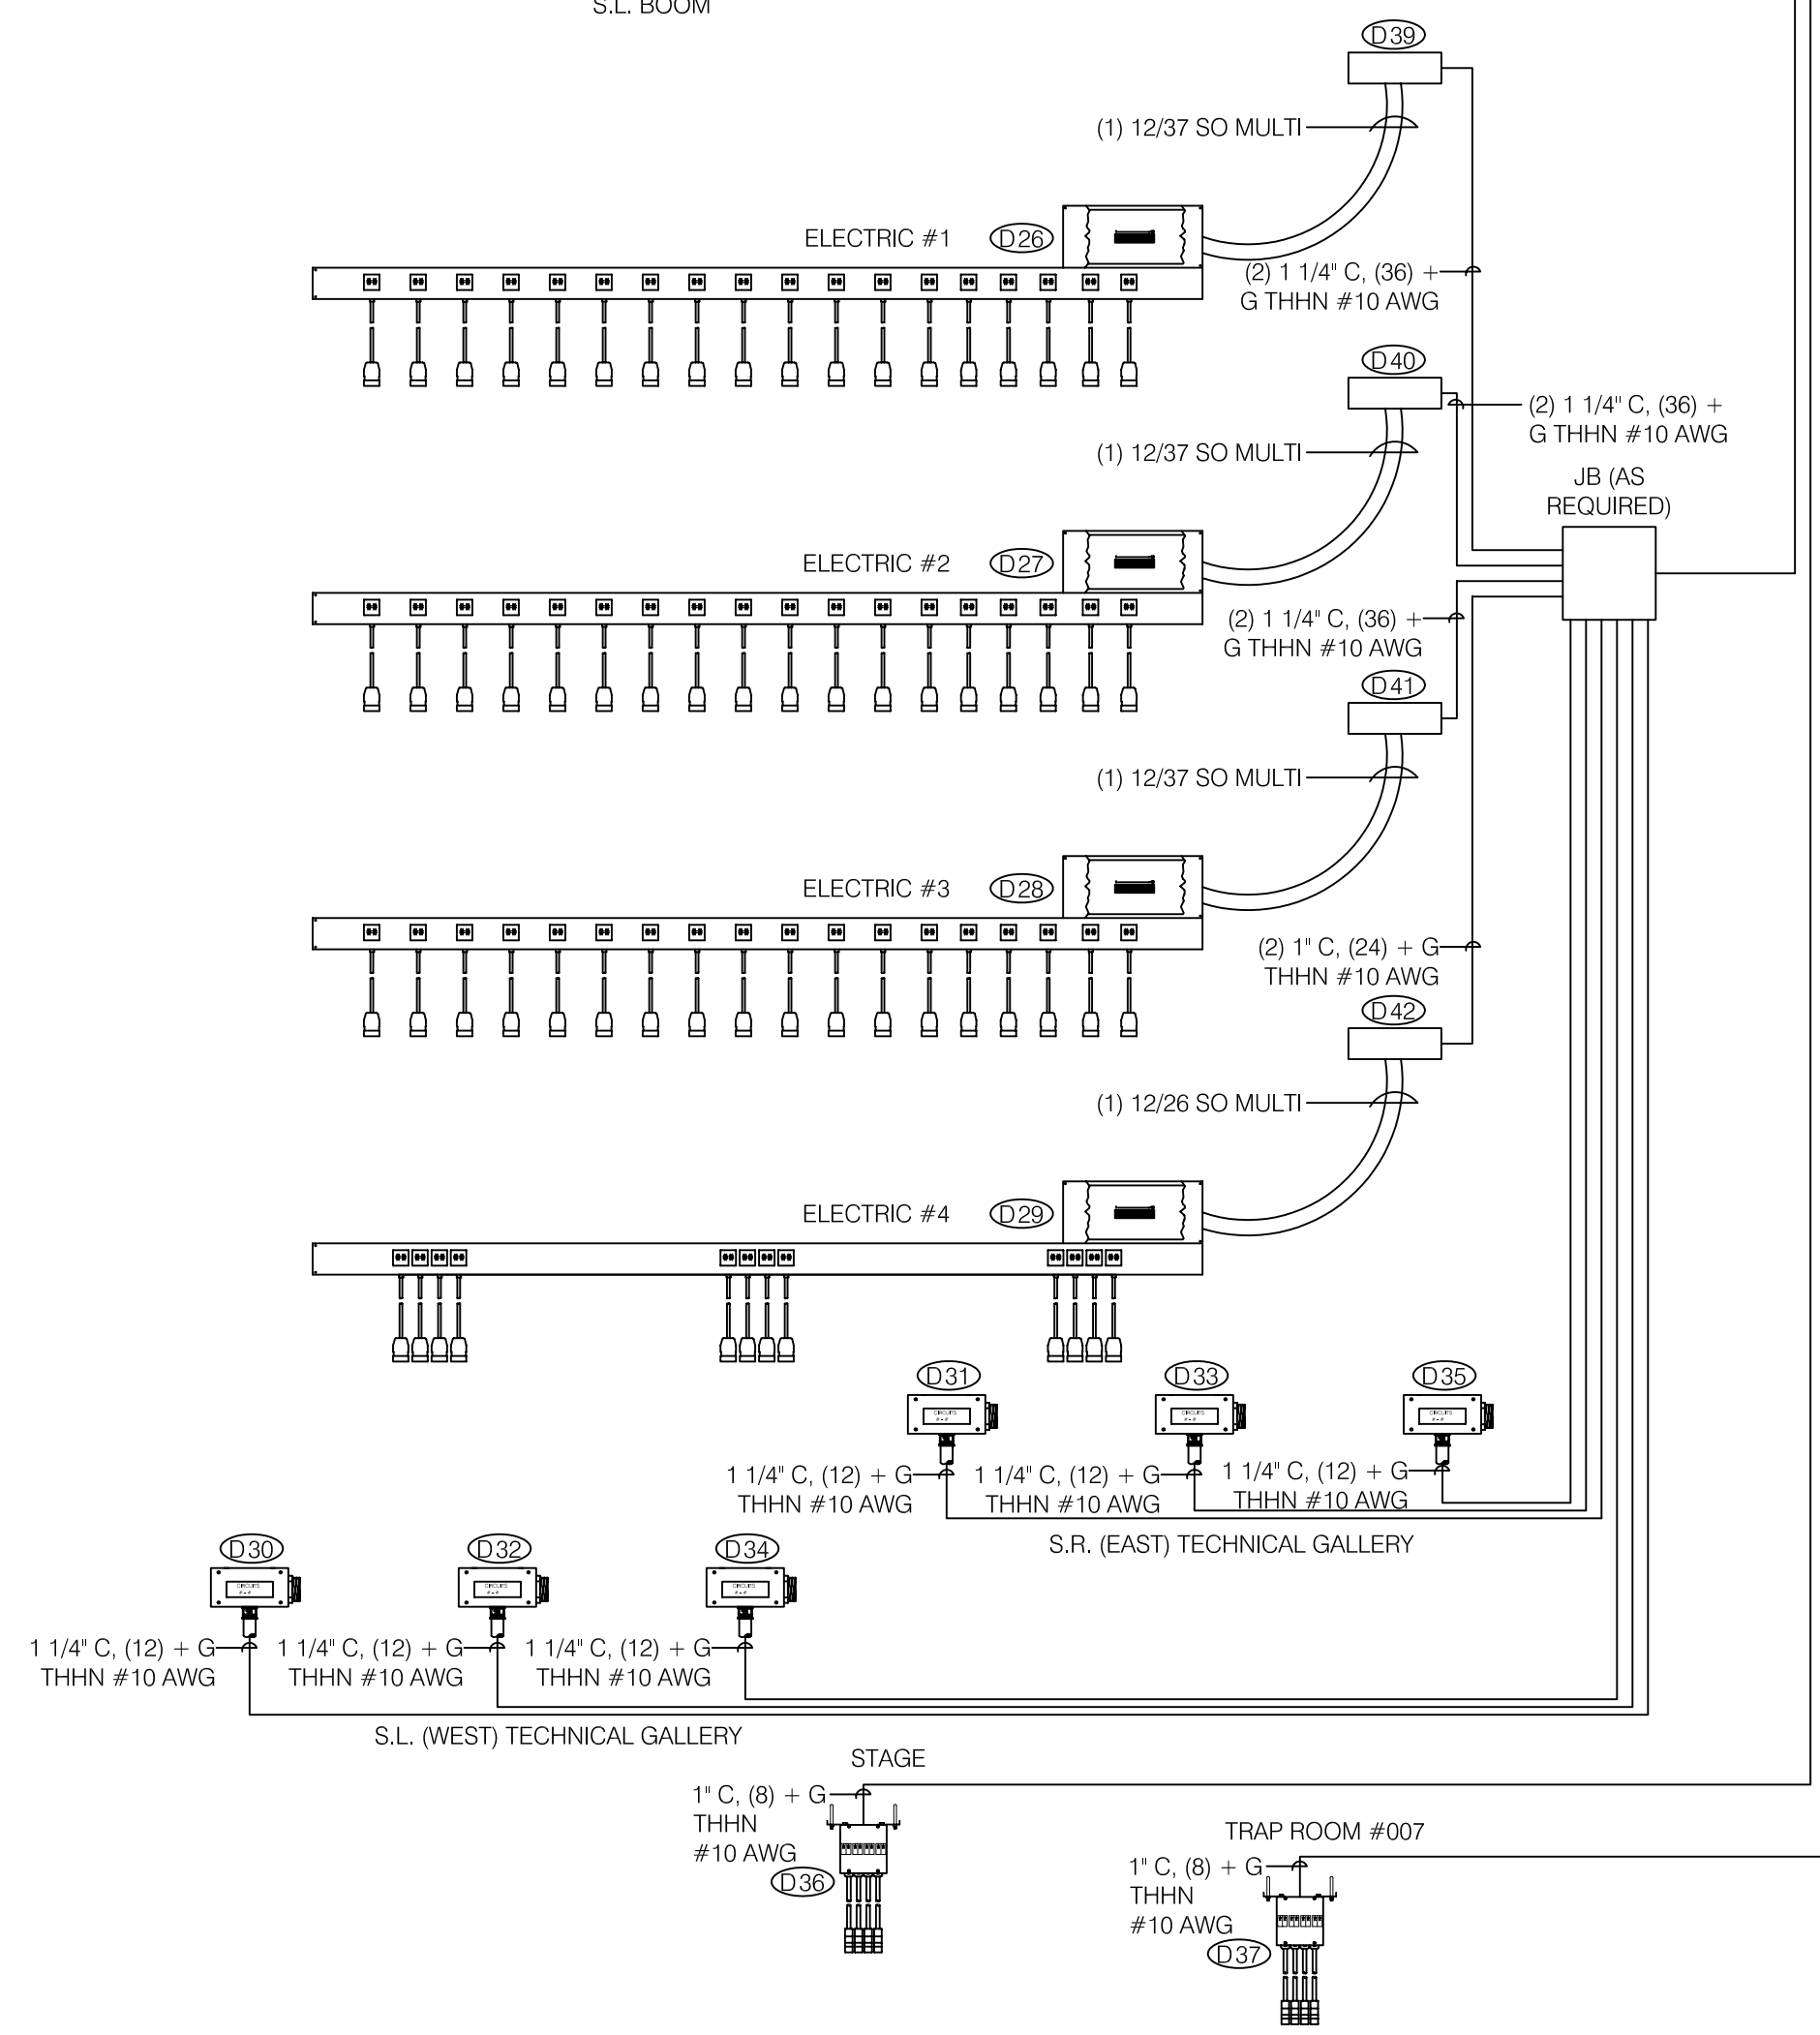

BBN

BOWMAN BOWMAN NOVICK INC
228 POYNTZ AVENUE, MANHATTAN, KS 66502
PHONE: (785) 776-4912 FAX: (785) 776-0944

Information provided on the drawings regarding existing conditions has been obtained from the best sources available, but cannot be guaranteed in all respects. Contractor shall verify all such information prior to proceeding with any new work that may be affected. Inmate as part of this contract all work required to produce the indicated result. All drawings and written material appearing herein constitute the original and unaltered work of the Architect, and same may not be duplicated, used or disclosed without the written consent of the Architect.

NOTES:

HMBA

HARVEY MARSHALL BERLING ASSOCIATES

173 WEST 81st STREET
NEW YORK, NY 10024
T: 212.874.0214
F: 212.874.1482

1671 PARK ROAD, SUITE 20
FT. WRIGHT, KY 41011
T: 859.426.5601
F: 859.426.5789

SHEET TITLE:
THEATER LIGHTING
DISTRIBUTION RISER +
SCHEDULE

PROJECT:
JUNCTION CITY
OPERA HOUSE
RENOVATION

700 N. Jefferson
Junction City, Kansas
66441

REVISIONS:	PROGRESS DOCUMENTS NOT FOR CONSTRUCTION
1	
2	
3	
4	
5	
PROJECT NO.: 05036	SHEET: OF: TL105
DATE: 8-30-2006	