



KEY

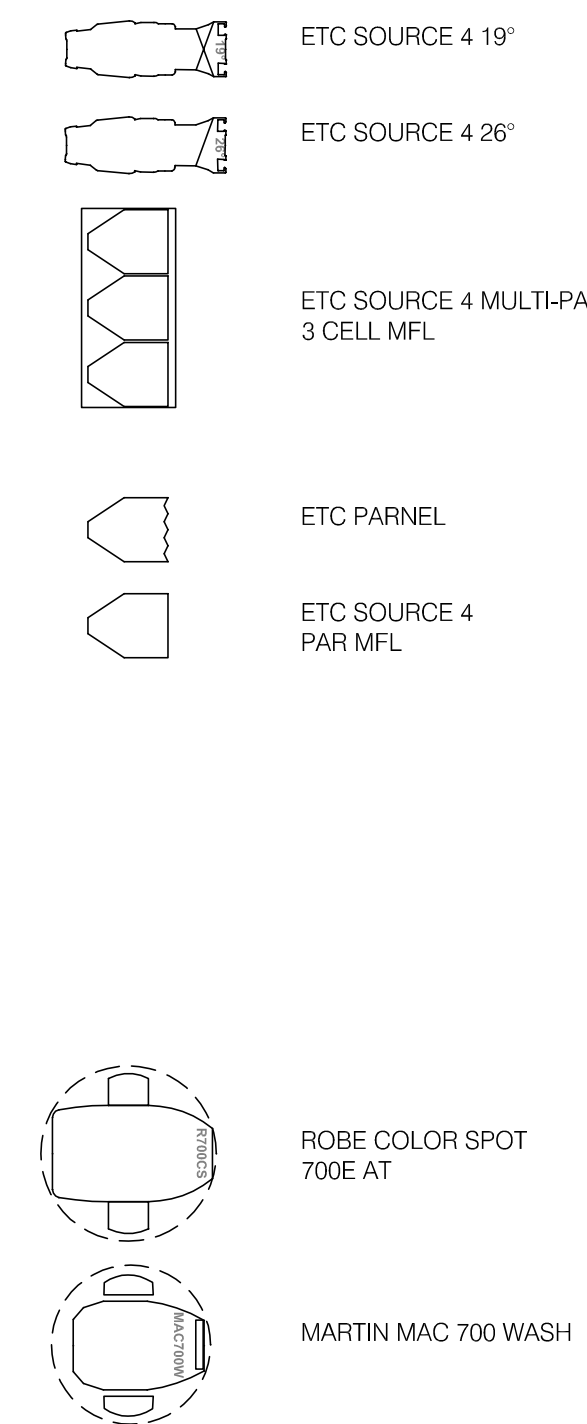

LEGEND

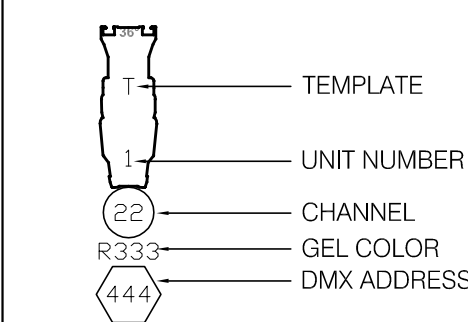

NOTES

- SEE HOOK-UP AND SCHEDULE FOR ADDITIONAL LIGHT PLOT INFORMATION

CONTACT INFO

MICHAEL KRACZEK
LIGHTING DESIGNER
208-496-3204
213 BYU-IDAHO CENTER
325 S. CENTER ST. STOP 2200
REXBURG, ID 83460

REVISIONS/ISSUE

No.	Date	Description

DRAWN BY MICHAEL KRACZEK

SCALE 1/4" = 1'-0"

PROJECT No. -

DATE March 5, 2012

SHEET TITLE
HART REP LIGHT PLOT
W 2012 REVISIONS

SHEET NUMBER