



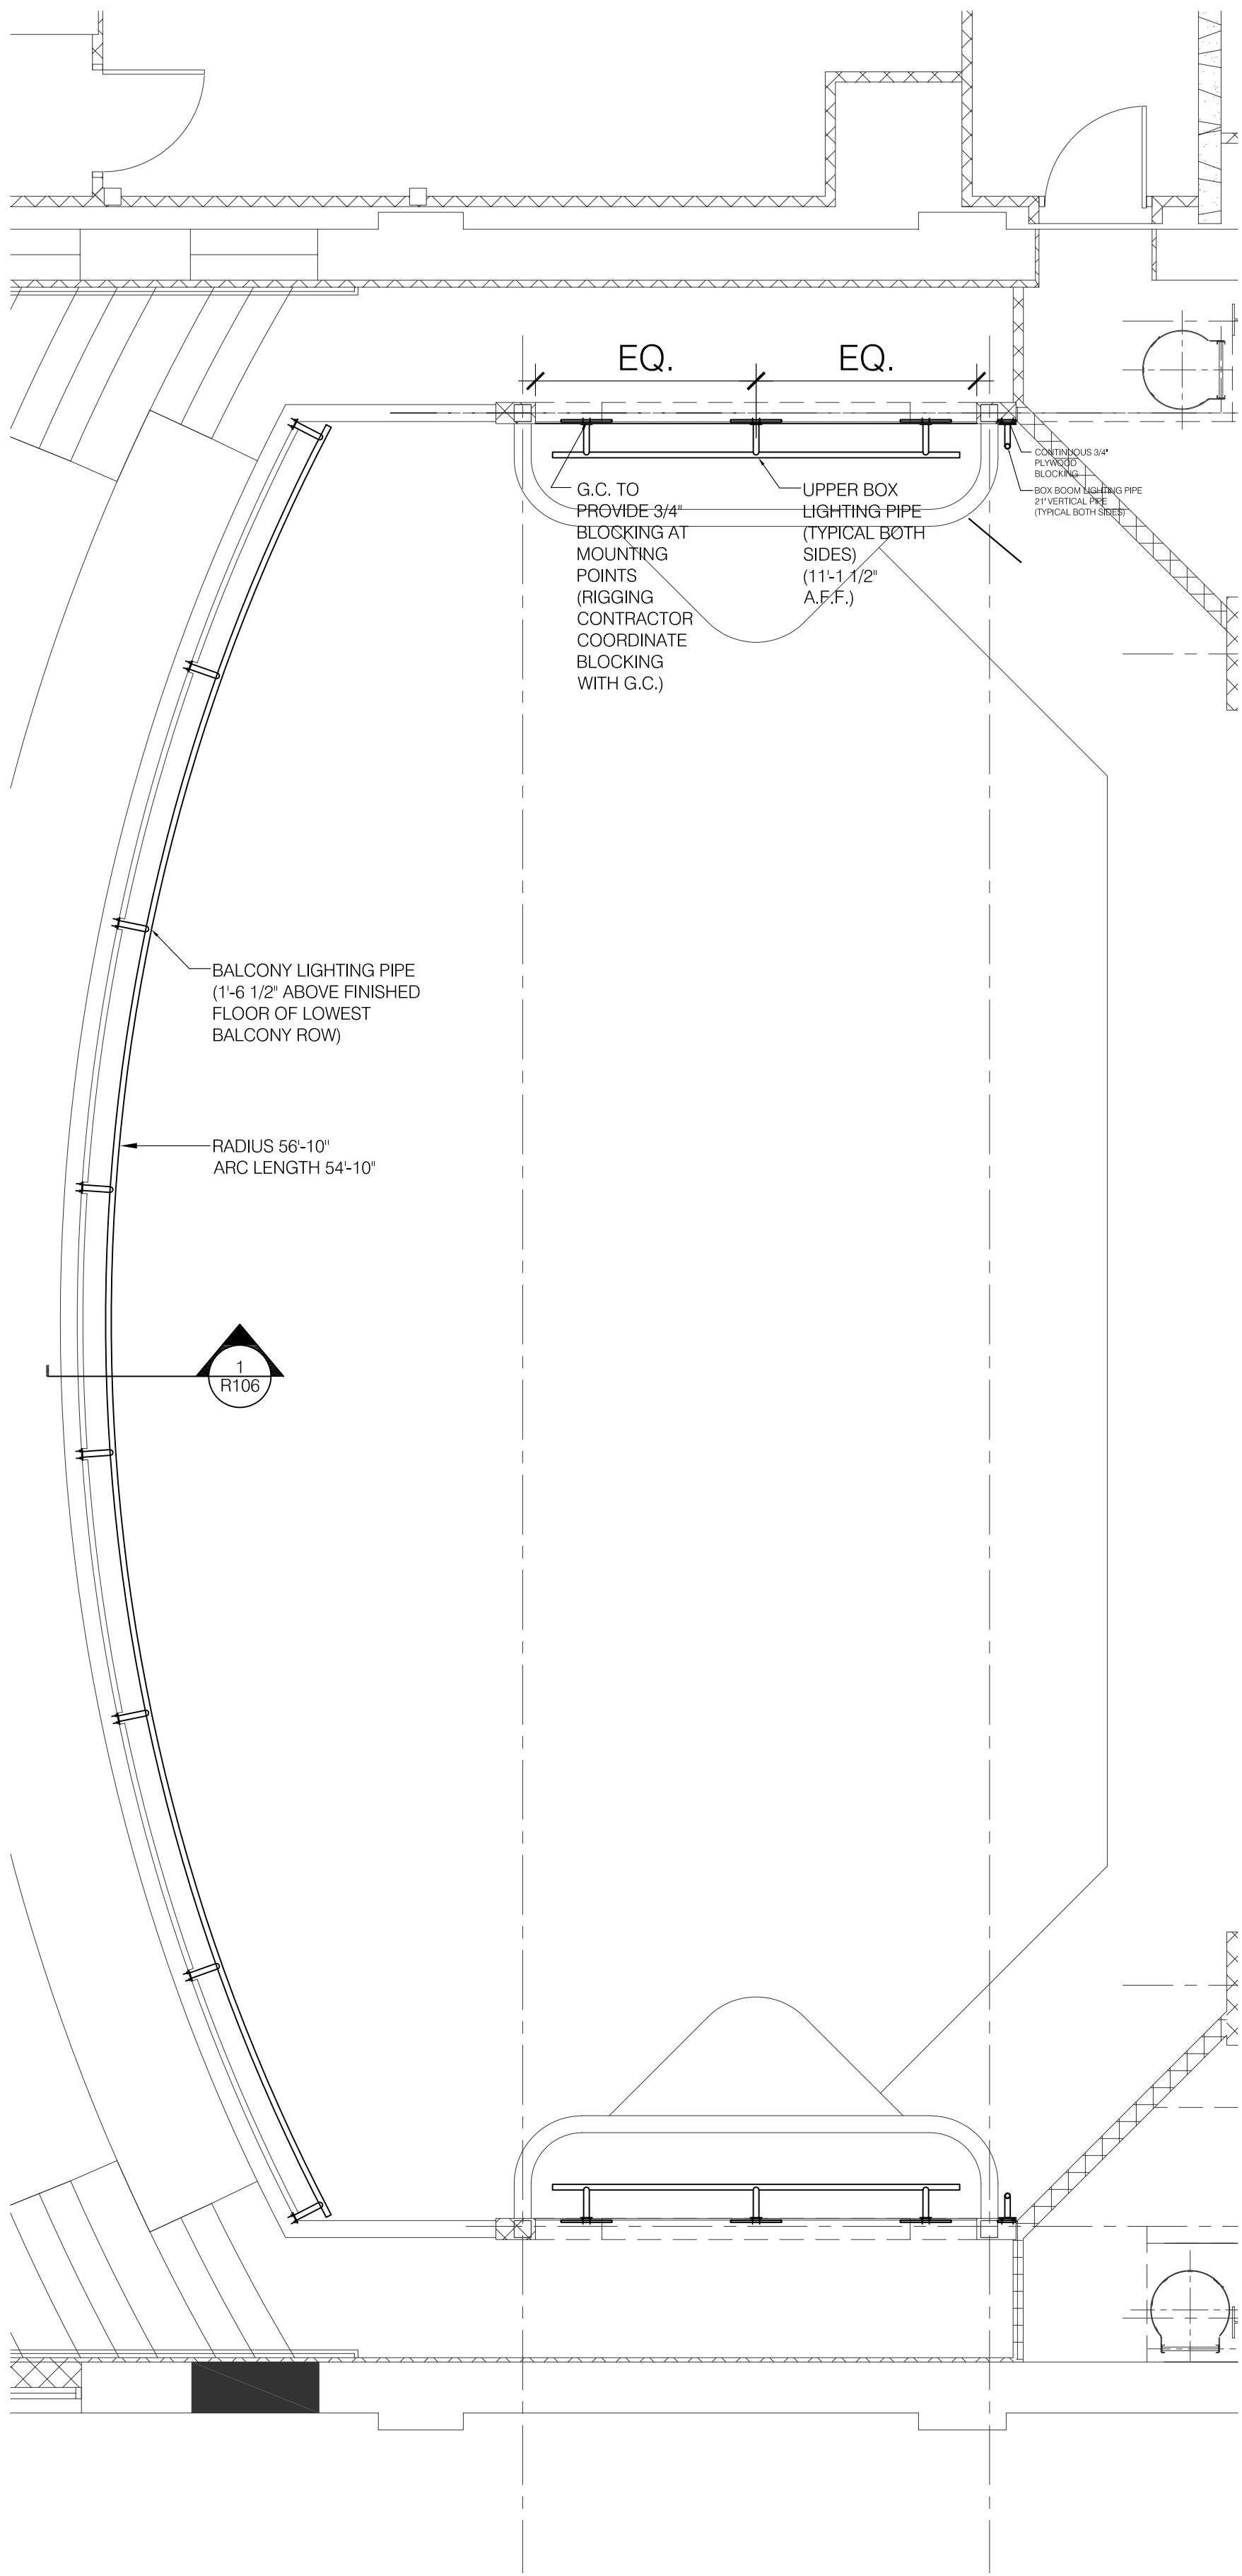


1 THEATER RIGGING 2ND FLOOR - PART PLAN
R101

SCALE: 1/4" = 1'-0"

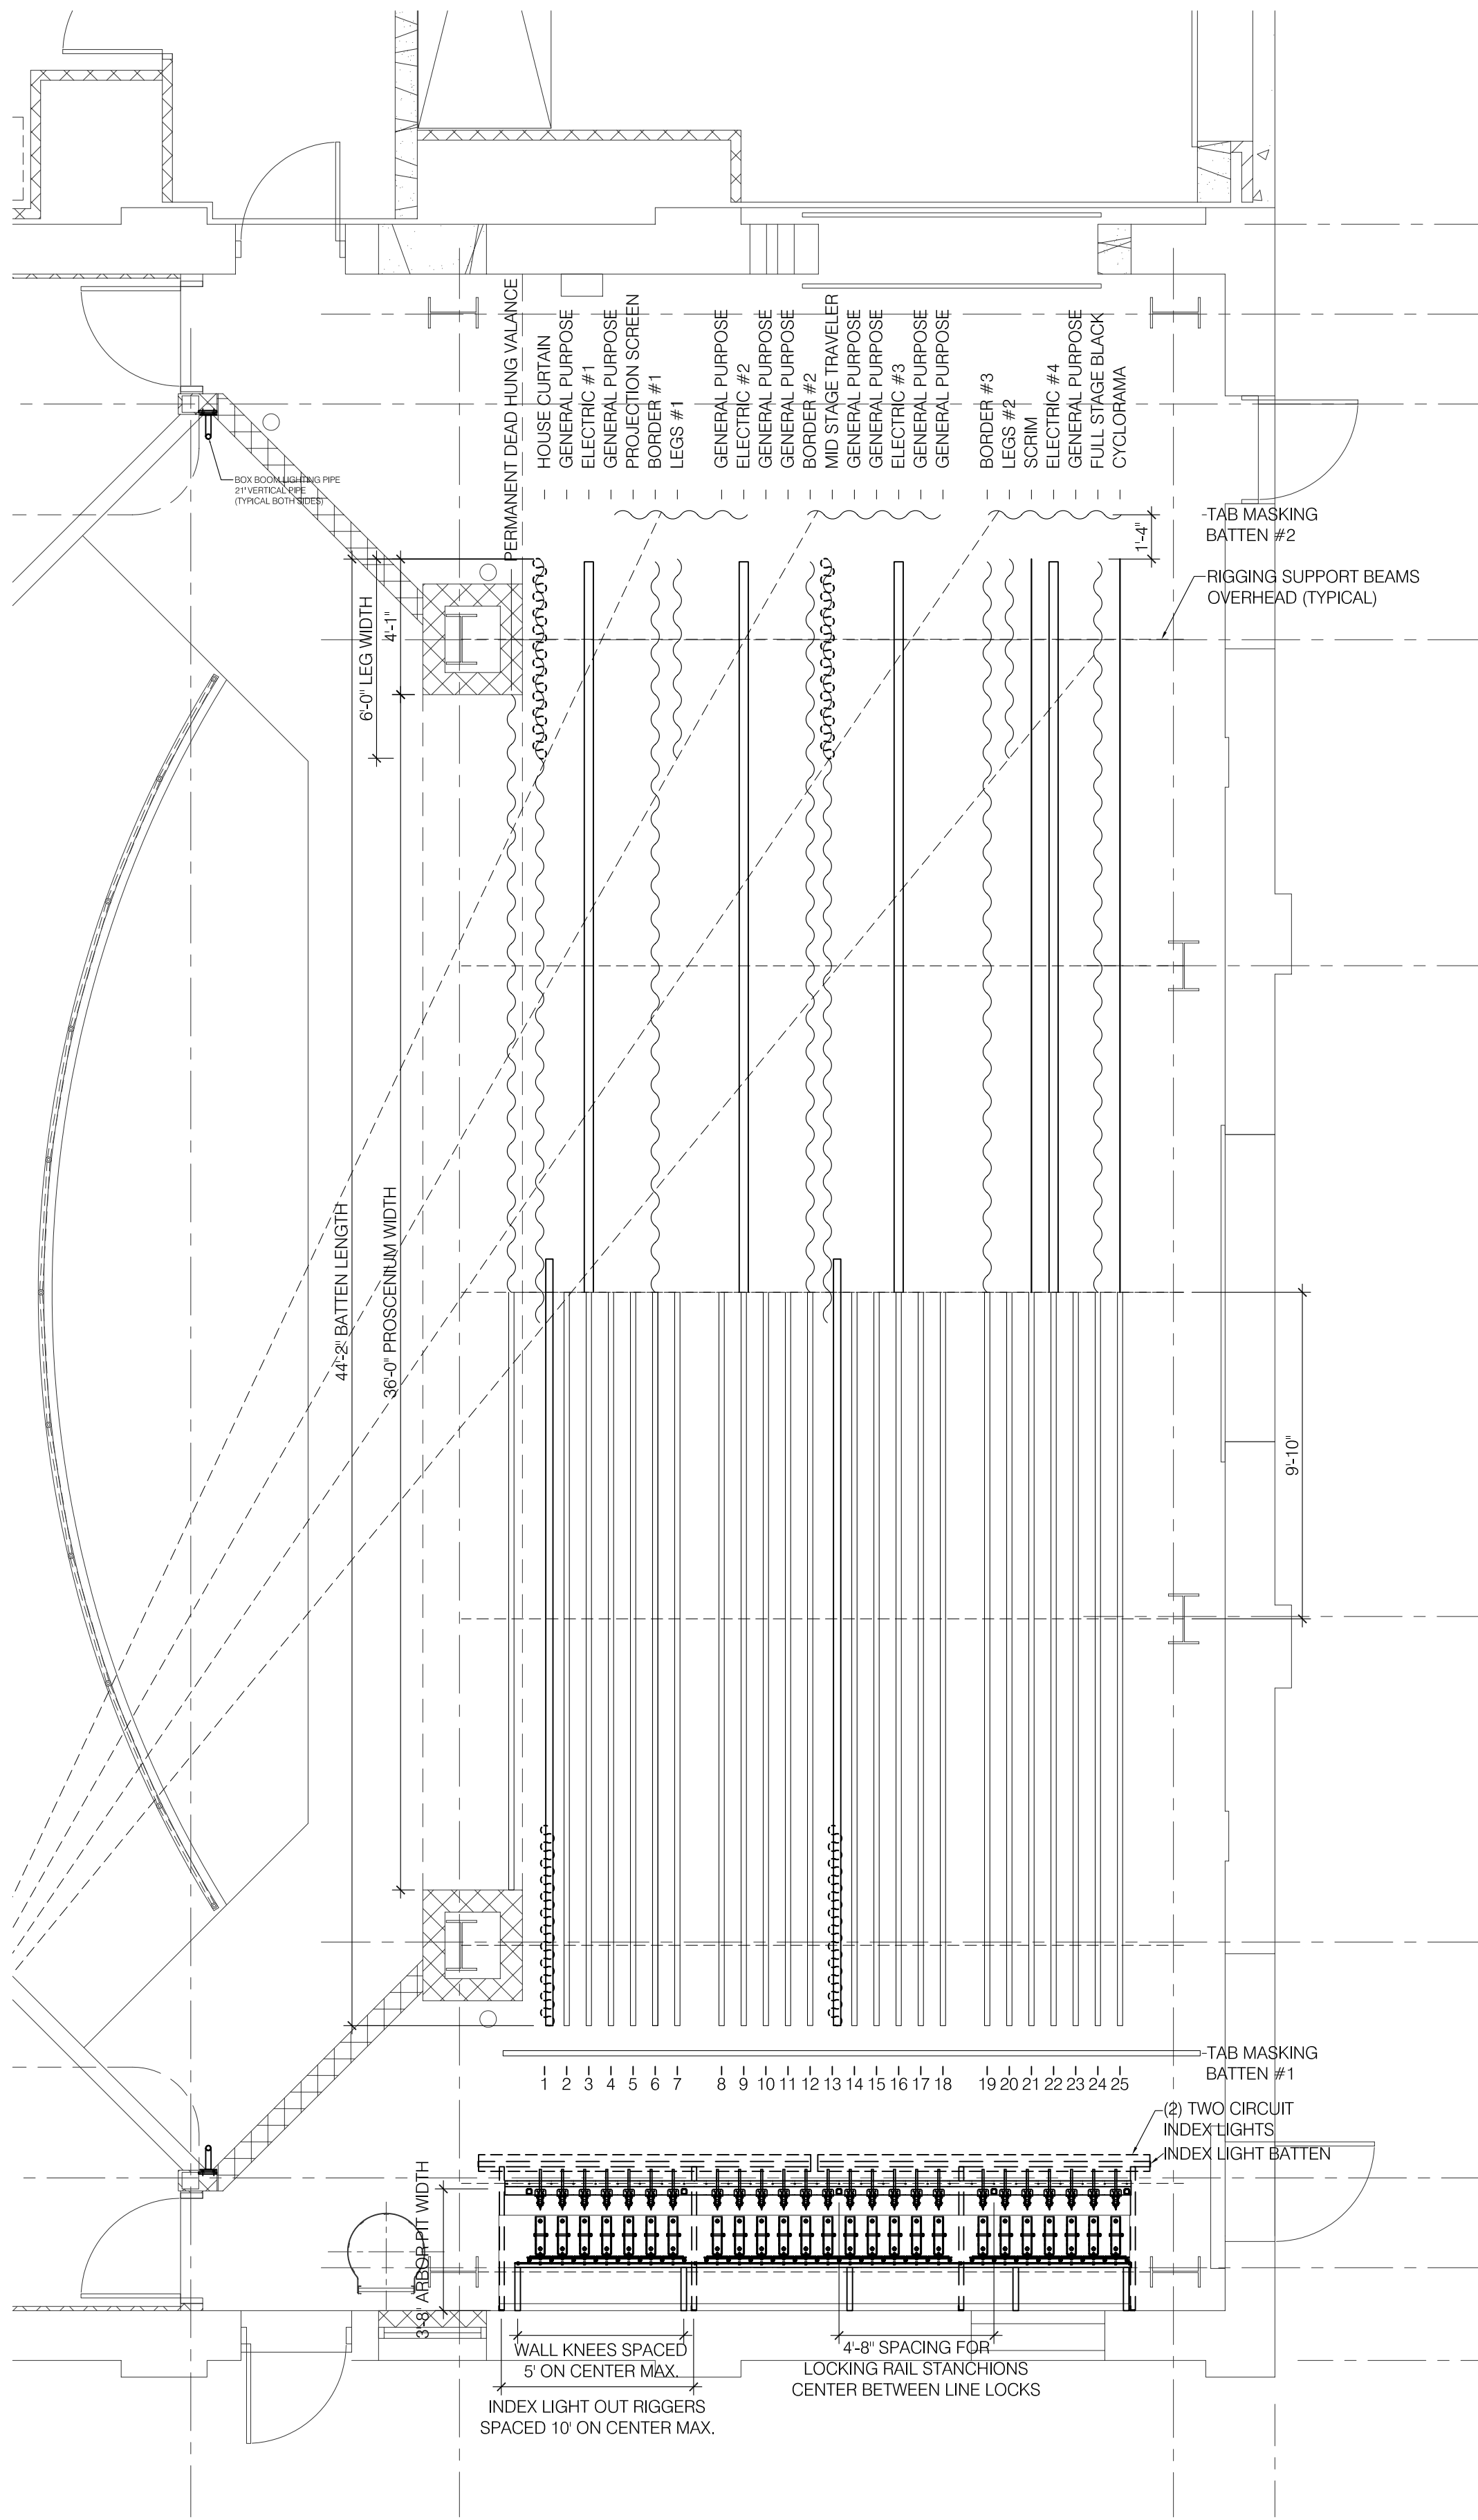

2 THEATER RIGGING BATTEN & DRAPERY - PLAN
R101

SCALE: 1/4" = 1'-0"

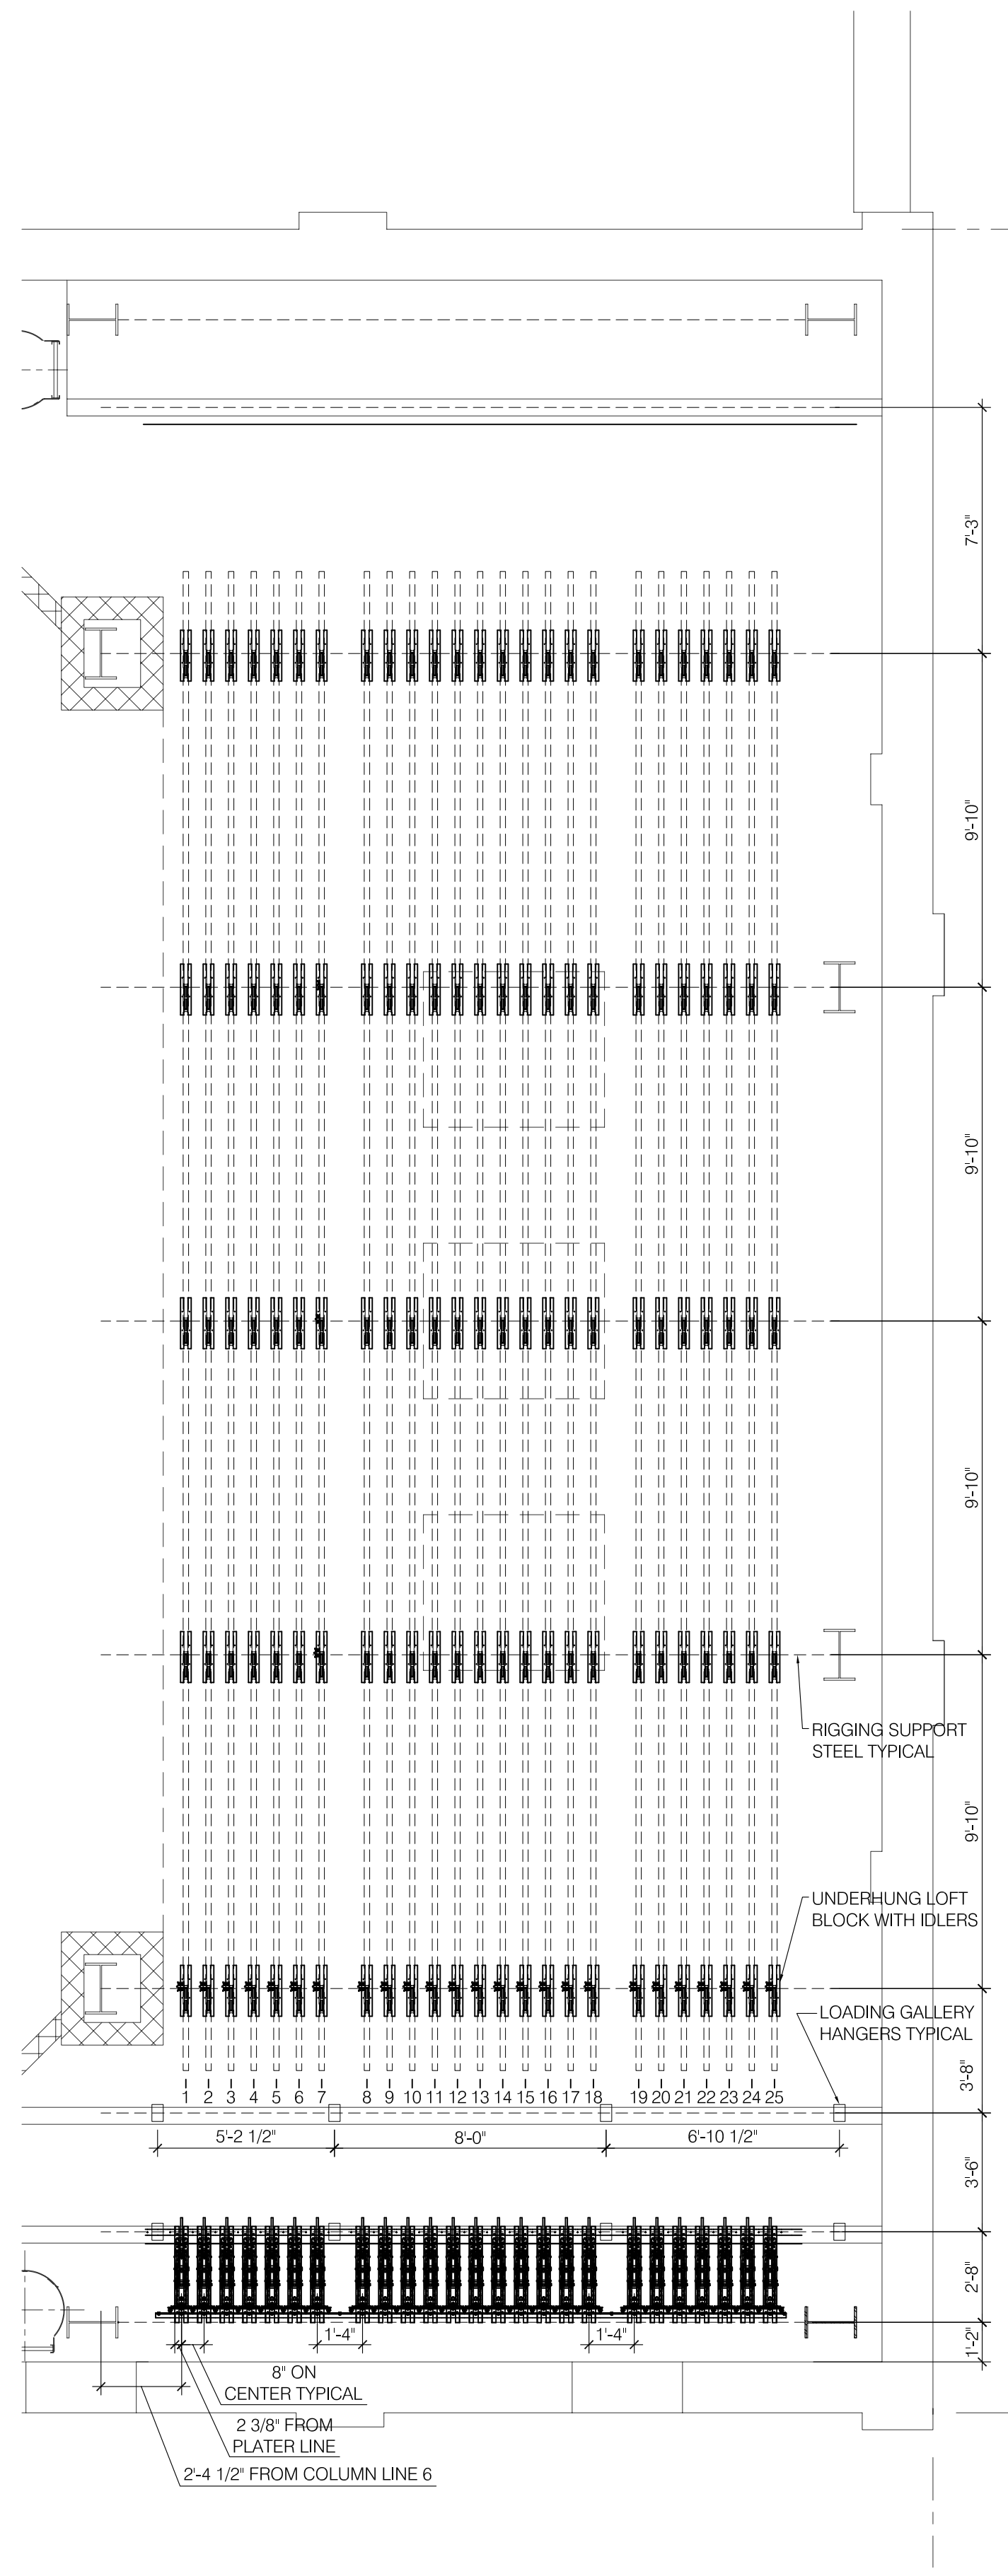

3 LOFT BLOCK PLAN
R101

SCALE: 1/4" = 1'-0"

BBN

BOWMAN BOWMAN NOVICK INC
228 POYNTZ AVENUE, MANHATTAN, KS 66502
PHONE: (785) 776-4912 FAX: (785) 776-0944

Information provided on the drawings regarding existing conditions has been obtained from the best sources available, but cannot be guaranteed in all respects. Contractor shall verify all such information prior to proceeding with any new work that may be affected. Include as part of the contract all work required to produce the indicated result. All drawings and written material appearing herein constitute the original and unpublished work of the Architect, and same may not be duplicated, used or disclosed without the written consent of the Architect.

NOTES:

HMBAB

HARVEY MARSHALL BERLING ASSOCIATES

173 WEST 81st STREET
NEW YORK, NY 10024
T: 212.874.0214
F: 212.874.1482

1671 PARK ROAD, SUITE 20
FT. WRIGHT, KY 41011
T: 859.426.5601
F: 859.426.5789

SHEET TITLE:
THEATER RIGGING
PLANS

PROJECT:
JUNCTION CITY
OPERA HOUSE
RENOVATION

700 N. Jefferson
Junction City, Kansas
66441

REVISIONS:
1
2
3
4
5
6

PROJECT NO.:
05036
DATE:
8-30-2006

PROGRESS DOCUMENTS
NOT FOR CONSTRUCTION

SHEET:
OF:
R101