


NOTES:



173 WEST 81st STREET NEW YORK, NY 10024
T: 212.874.0214 F: 212.874.1482
1671 PARK ROAD, SUITE 20 FT. WRIGHT, KY 41011
T: 859.426.5601 F: 859.426.5789

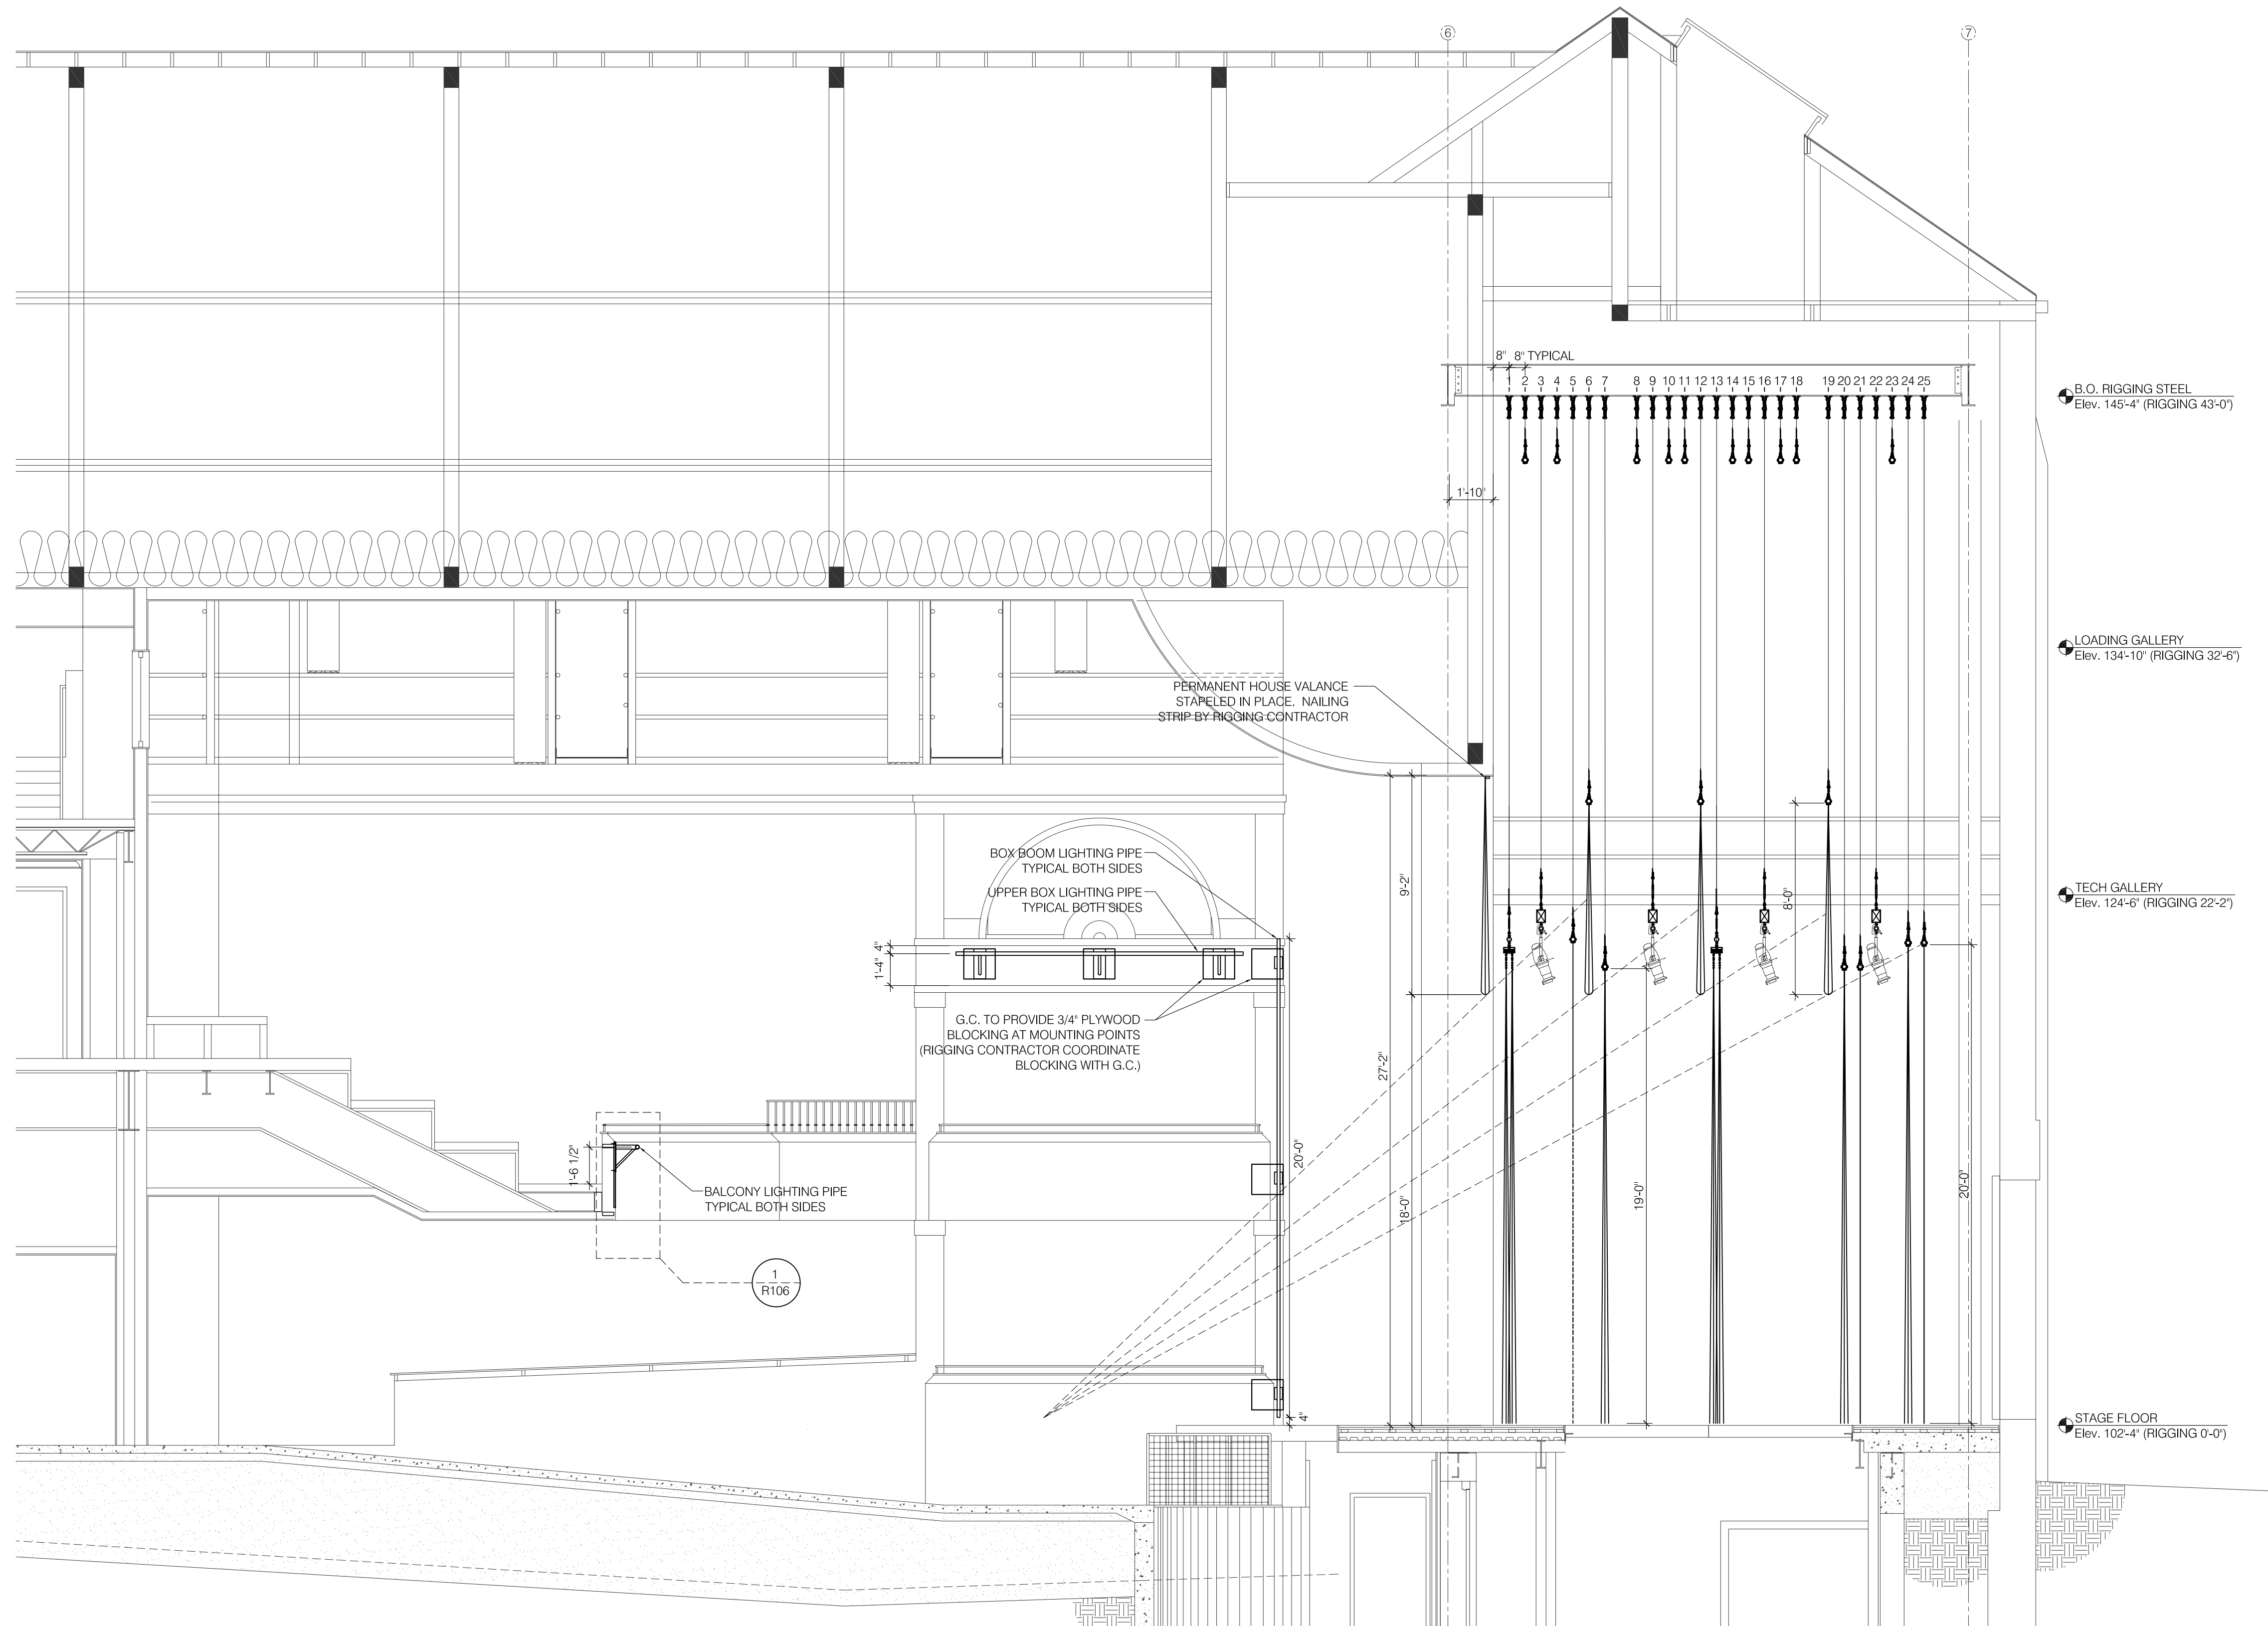

1
R102 THEATER RIGGING SECTION

SCALE: 1/4" = 1'-0"

SHEET TITLE:
THEATER RIGGING
SECTION

PROJECT:
JUNCTION CITY
OPERA HOUSE
RENOVATION

700 N. Jefferson
Junction City, Kansas
66441

REVISIONS:

1	
2	
3	
4	
5	
6	

PROJECT NO.:

05036

DATE:

8-30-2006

SHEET:

OF:

R102

PROGRESS DOCUMENTS
NOT FOR CONSTRUCTION