


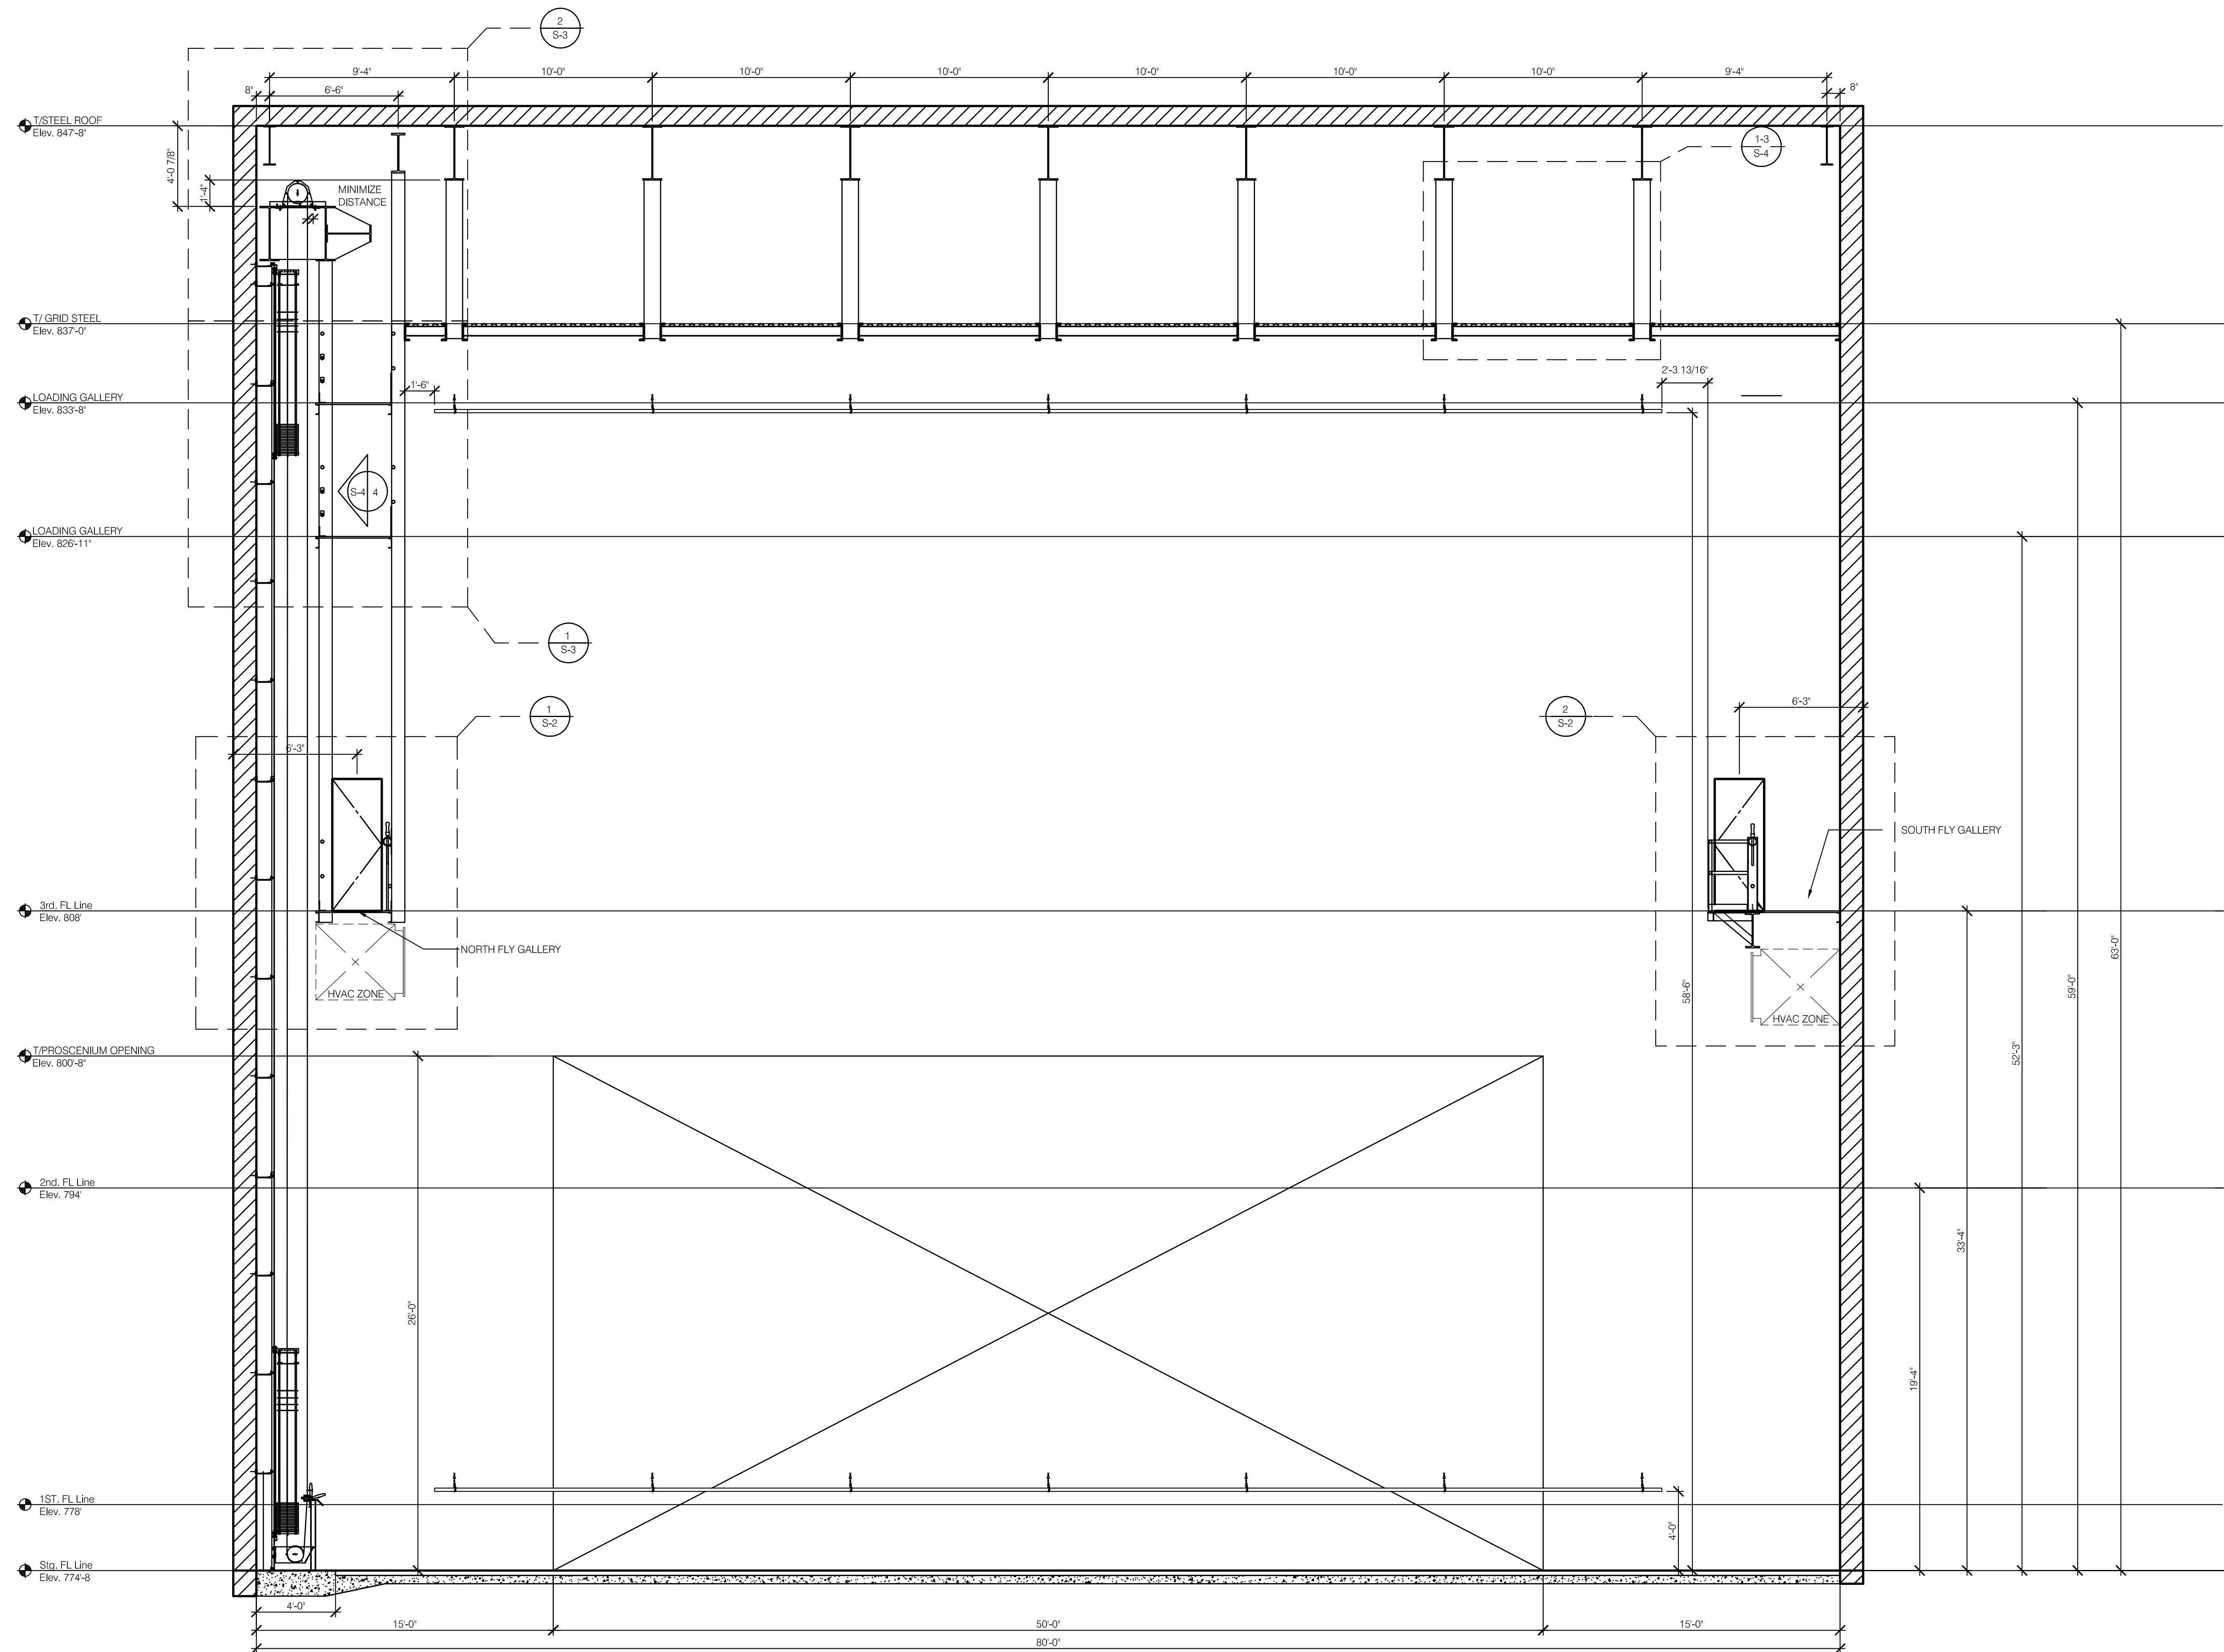

1
S-2

FLYHOUSE: ELEVATION

SCALE: 1/4" = 1'-0"



173 WEST 81ST STREET
NEW YORK, NY 10024

T 212 874 0214
F 212 874 1482

1671 PARK ROAD
FT. WRIGHT, KY 41011

T 859 426 5601
F 859 426 5789

LINCOLN PARK P.A.C.

MIDLAND, PA

REVISIONS/ISSUE		
No.	Date	Description

DRAWN BY: MSK

SCALE: AS NOTED
PROJECT No.

DATE: 6-17-04

SHEET TITLE:
**FLY HOUSE
ELEVATION**

SHEET NUMBER

S-1