


1 LOADING GALLERY 1 & 2: ELEVATION
S-3 SCALE: 1" = 1'-0"

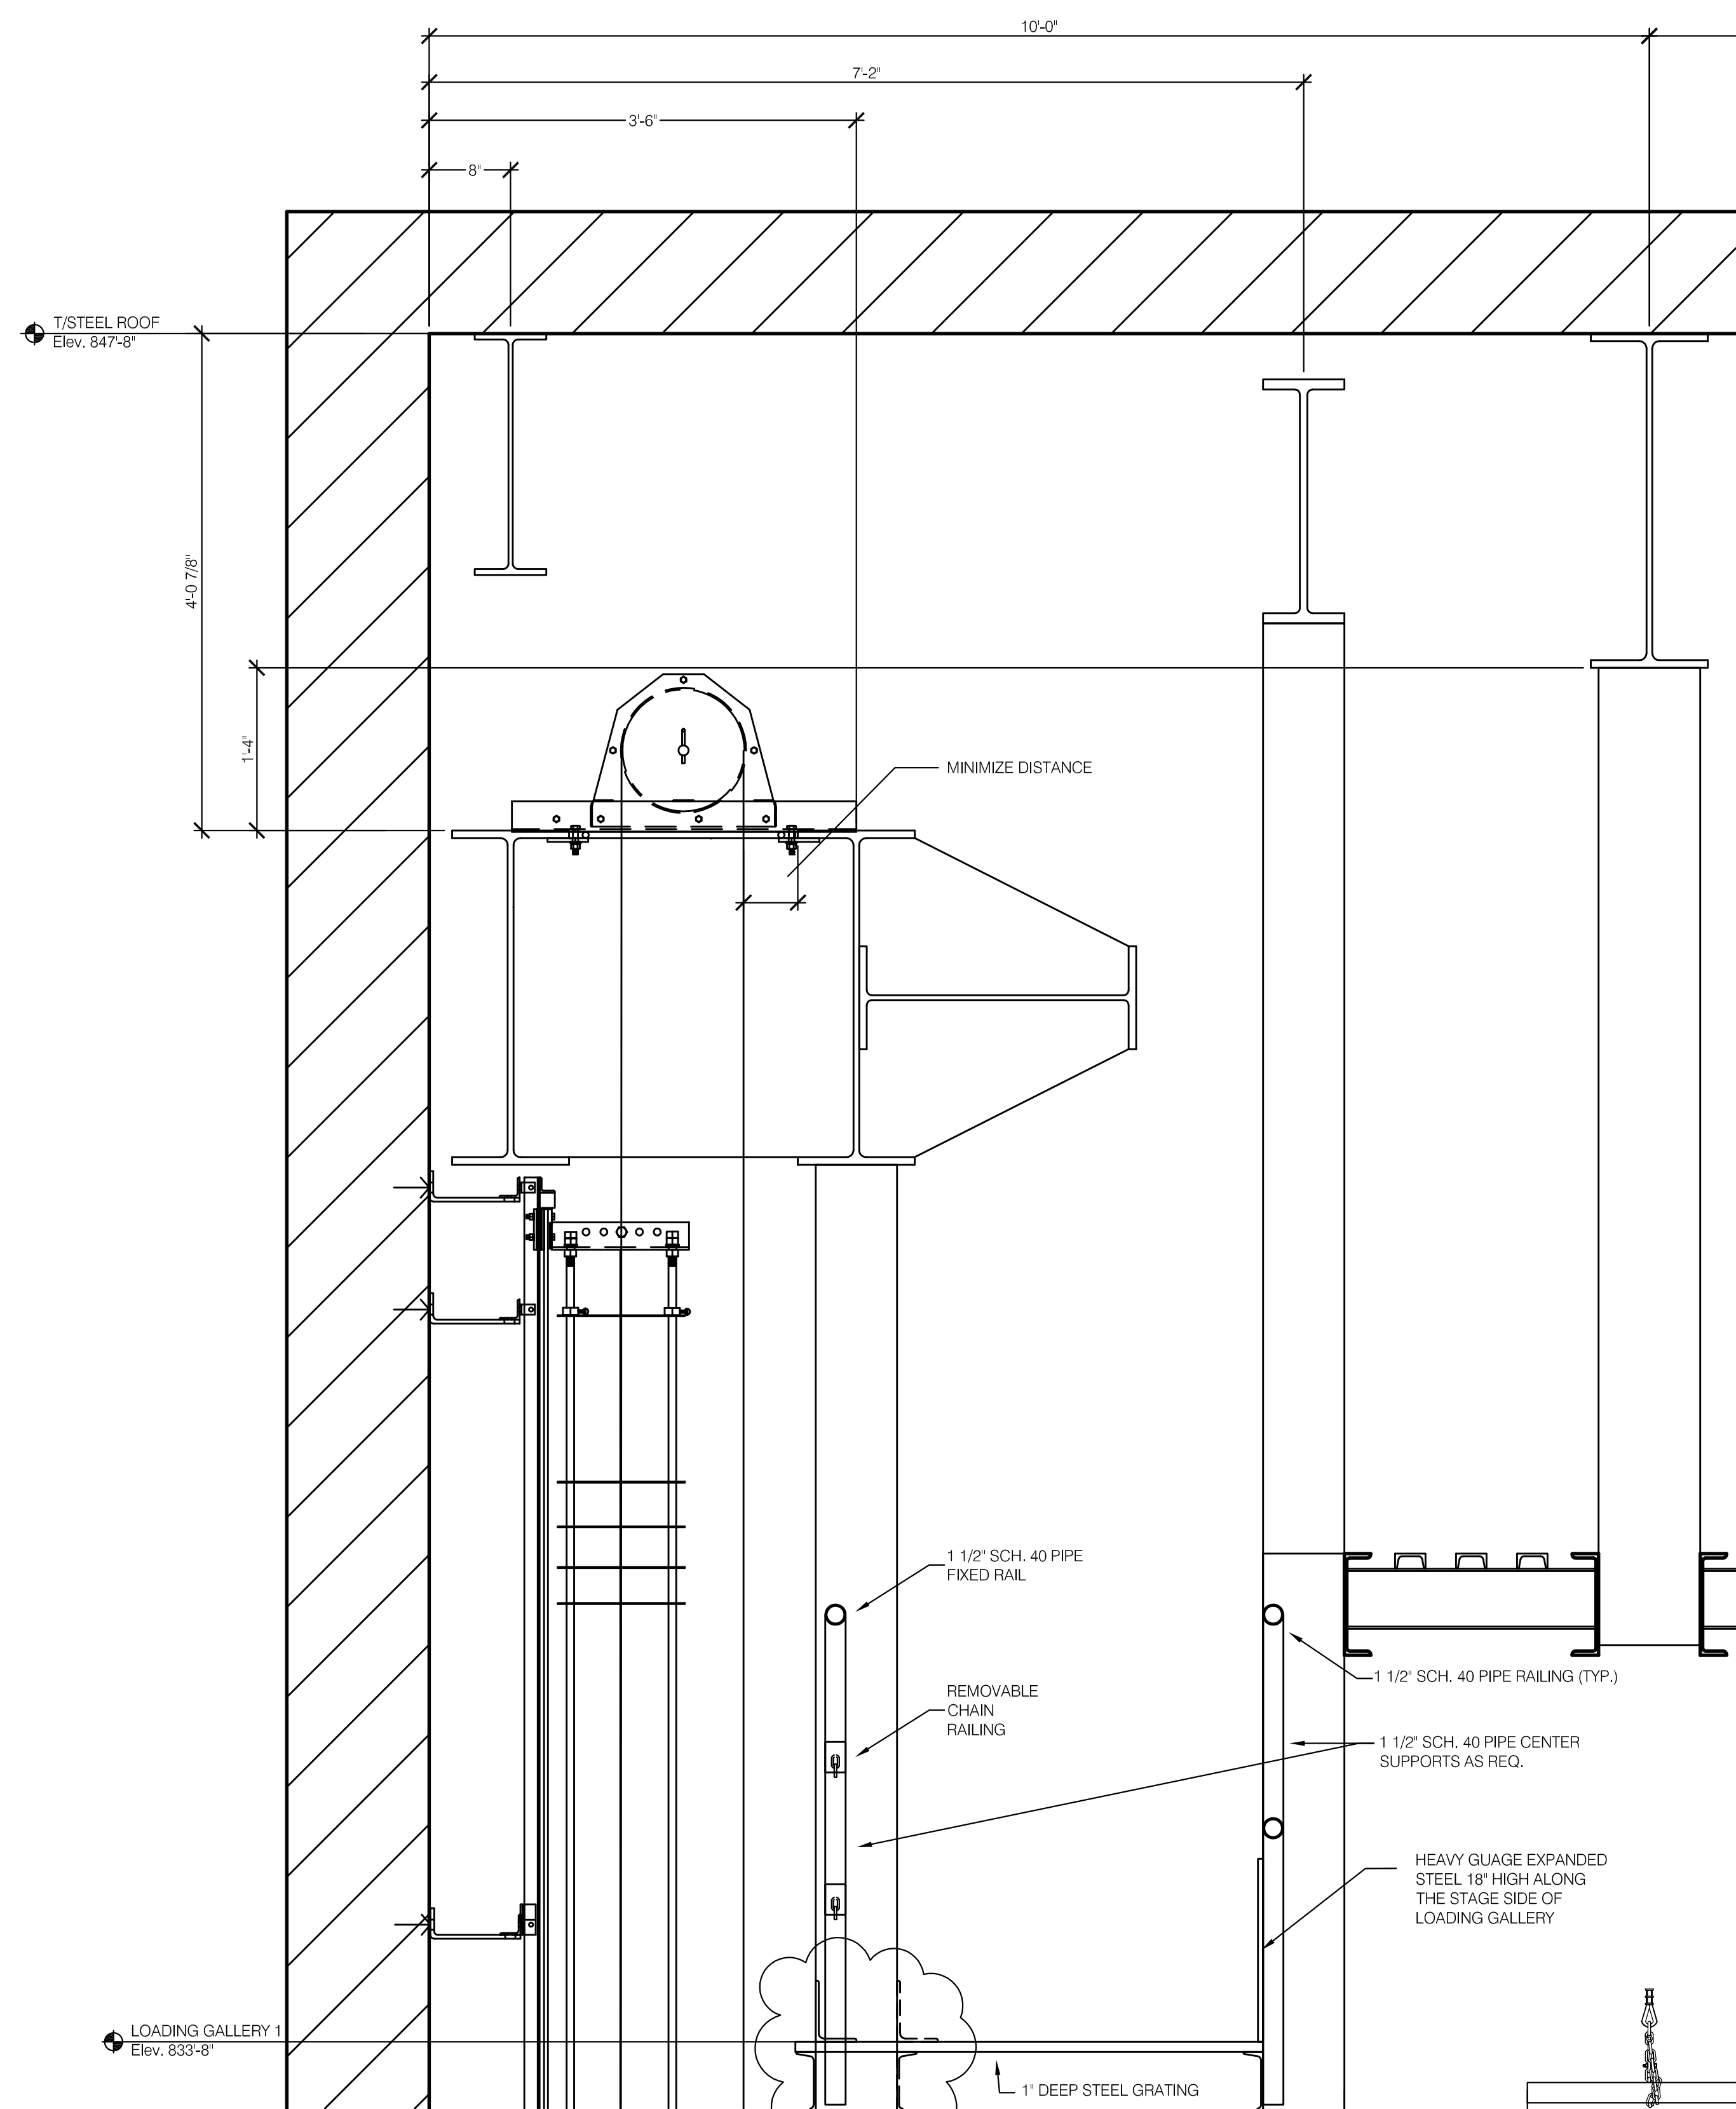

2 HEAD BLOCK STEEL: ELEVATION
S-3 SCALE: 1" = 1'-0"



173 WEST 81ST STREET
NEW YORK, NY 10024
T 212 874 0214
F 212 874 1482

1671 PARK ROAD
FT. WRIGHT, KY 41011
T 859 426 5601
F 859 426 5789

LINCOLN PARK P.A.C. MIDLAND, PA

REVISIONS/ISSUE	
No.	Description

DRAWN BY: MSK

SCALE: AS NOTED
PROJECT No.

DATE: 6-21-04

SHEET TITLE:
**LOADING GALLERY
HEADBLOCK STEEL**

SHEET NUMBER:
S-3