



LIGHTING FIXTURE KEY

- ETC S4 5'
- ETC S4 5' W/
SEACHANGER
- AUTO YOKE W/
ETC S4 5'
- ETC S4 10'
- ETC S4 10' W/
SEACHANGER
- AUTO YOKE W/
ETC S4 10'
- ETC S4 14'
- ETC S4 14' W/
SEACHANGER
- AUTO YOKE W/
ETC S4 14'
- ETC S4 19'
- ETC S4 19' W/
SEACHANGER
- ETC S4 26'
- ETC S4 26' W/
SEACHANGER
- ETC S4 36'
- SEACHANGER WASH
- ETC S4 PAR VN5P
- ETC S4 PARNEL
- ALTMAN Q-LITE


- B10 → FOCUS POSITION
- R318 → COLOR
- 700 → TOP HAT
- IRIS/0080 → UNIT #
- 4 → SIDE ARM
- 2110 → CHANNEL
- 38 → DIMMER
- 200 → DMX START ADDRESS
- 0 → DMX UNIVERSE
- 1187 → NON-DIM CIRCUIT #

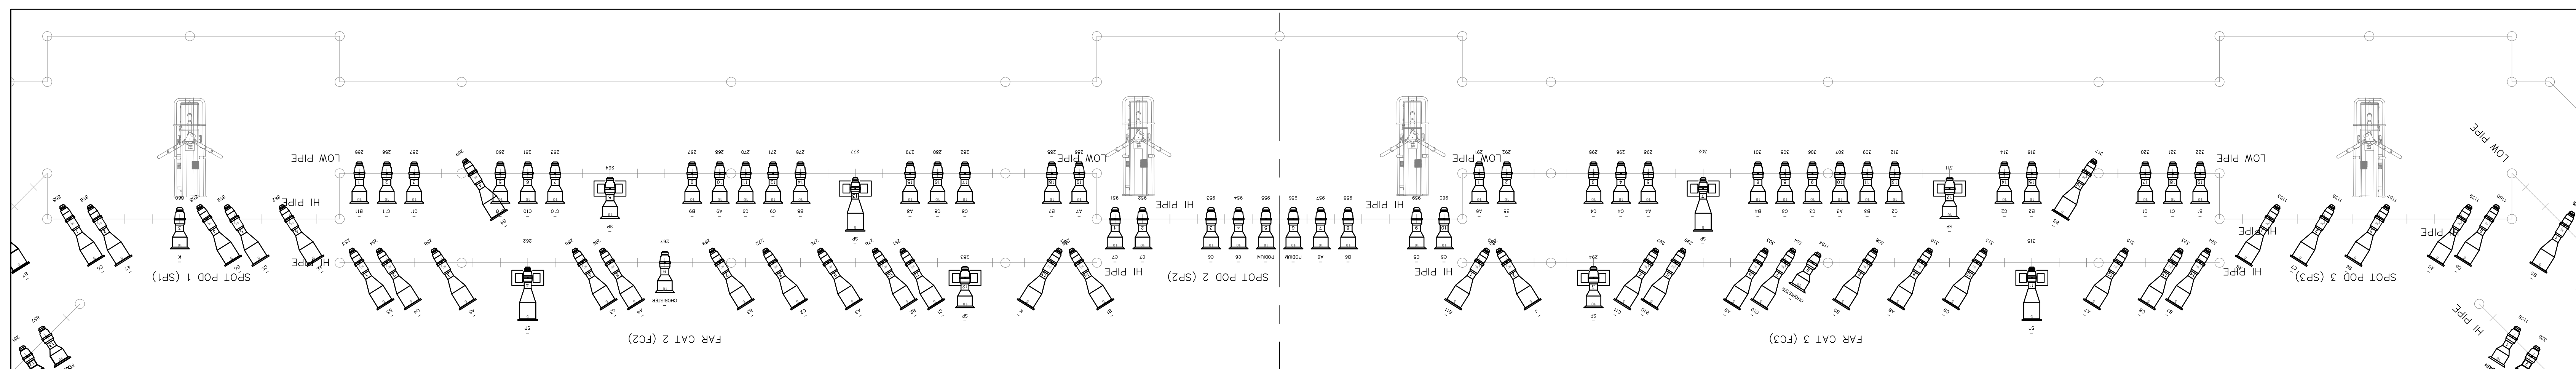


1 ENLARGED PLAN VIEW 10-18-2010
1/4"=1'-0"

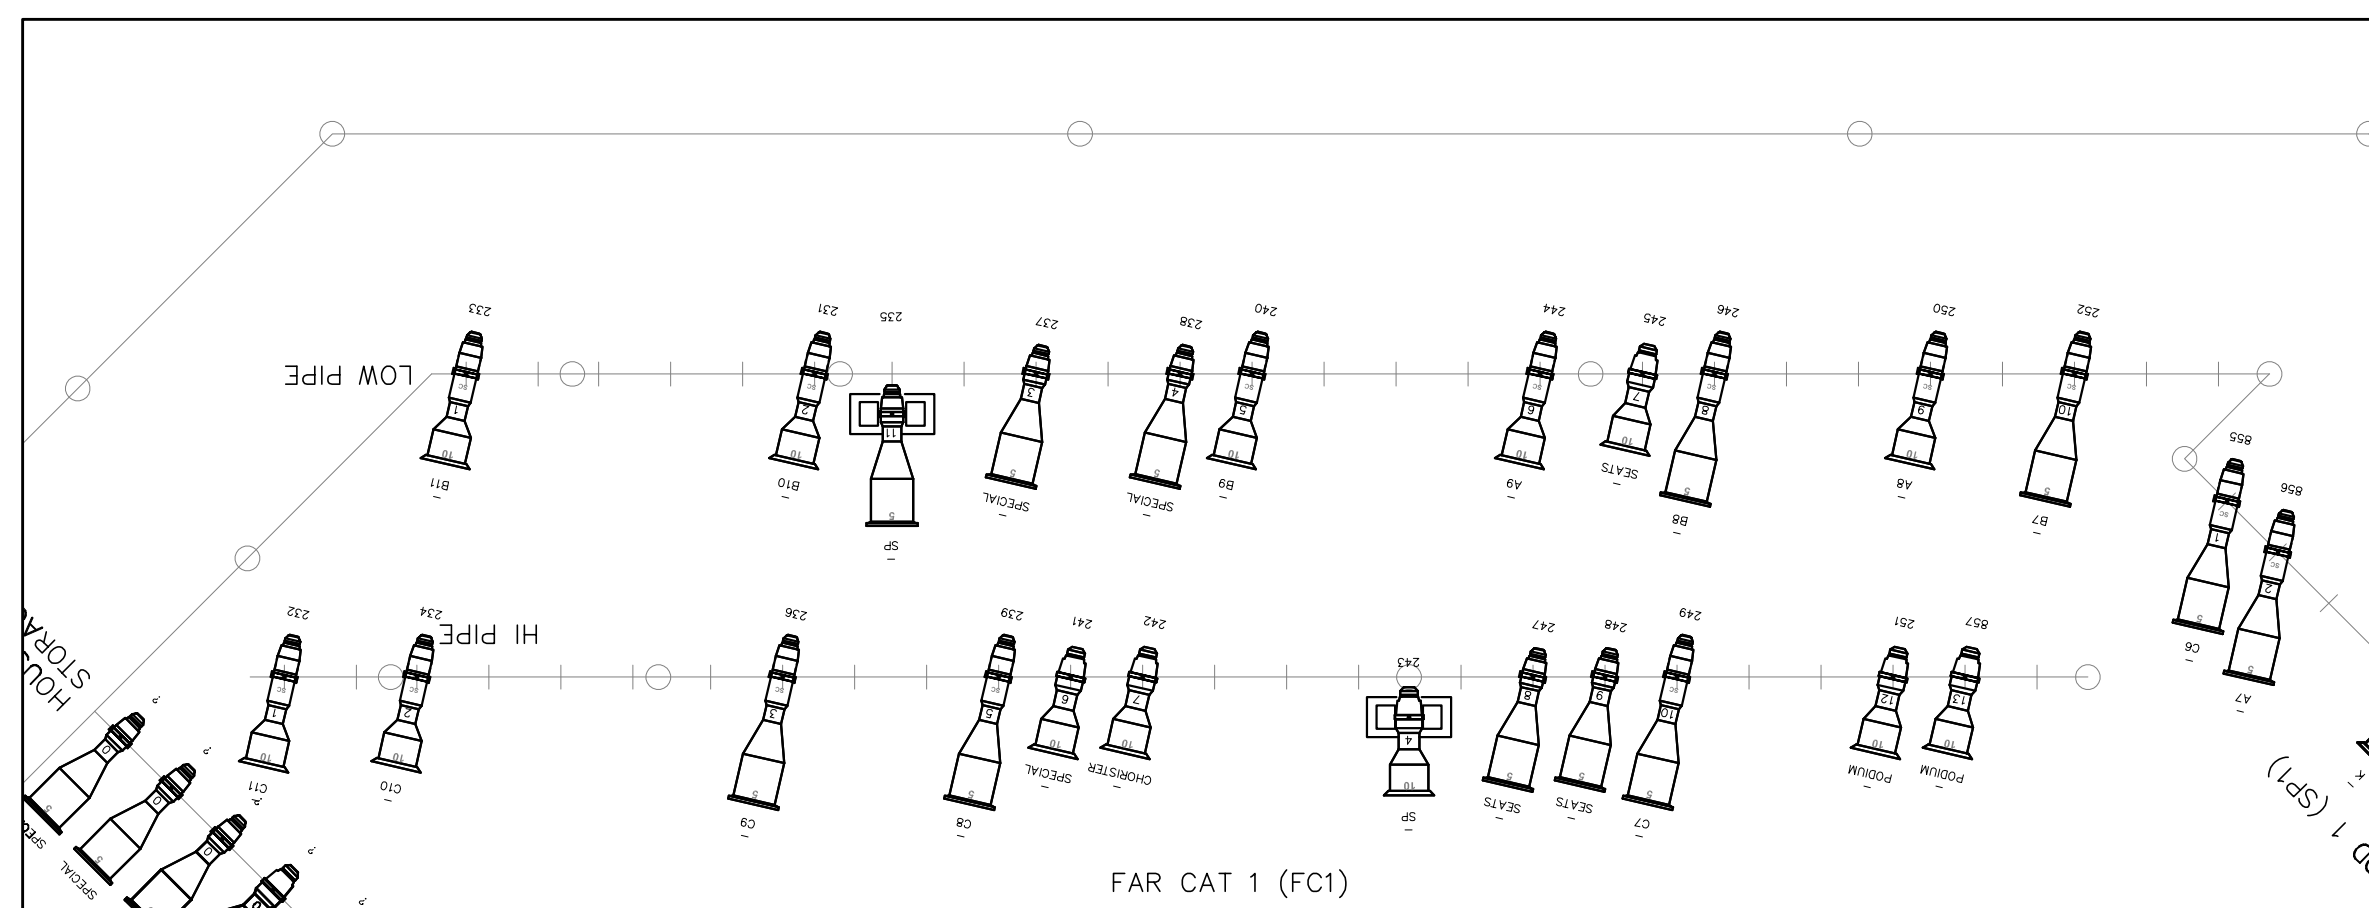


2 ENLARGED PLAN VIEW 10-18-2010
1/4"=1'-0"

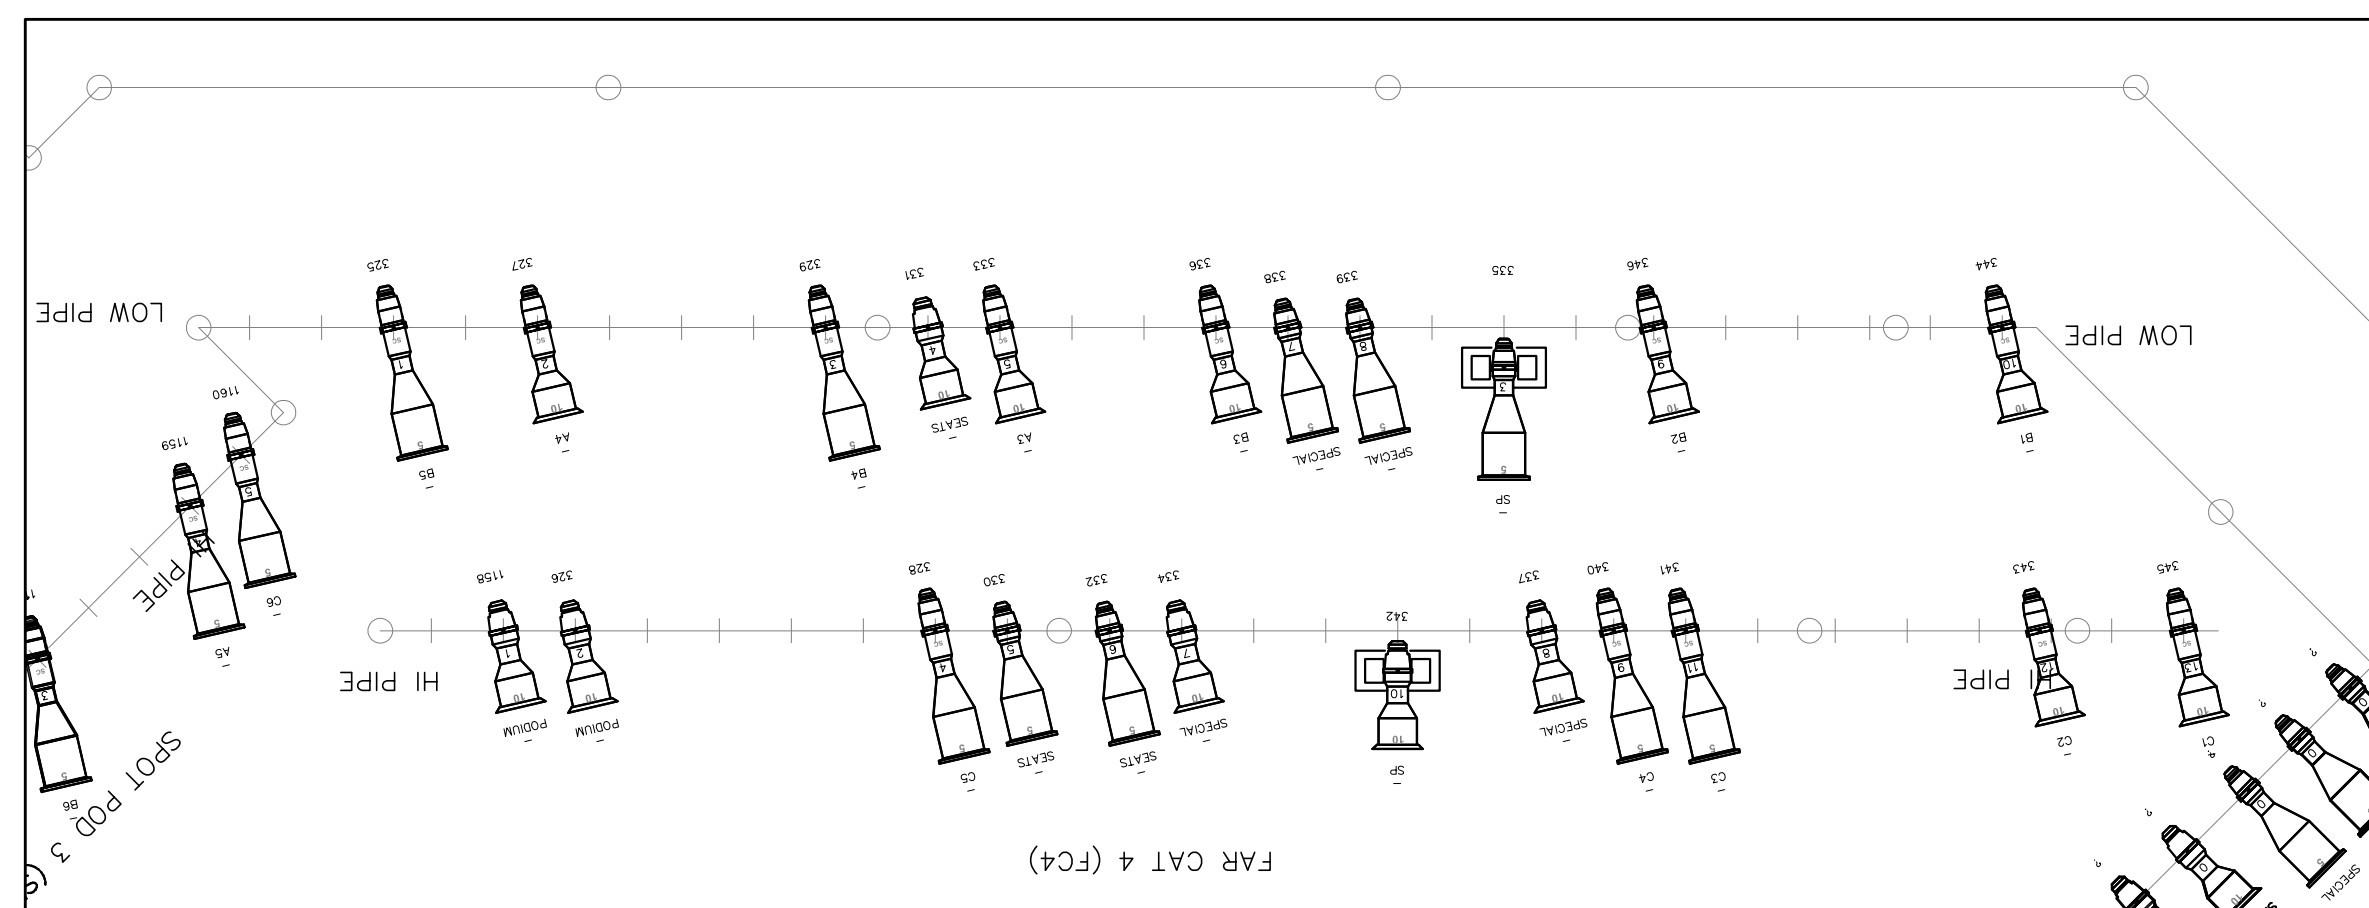


3 ENLARGED PLAN VIEW 10-18-2010
1/4"=1'-0"

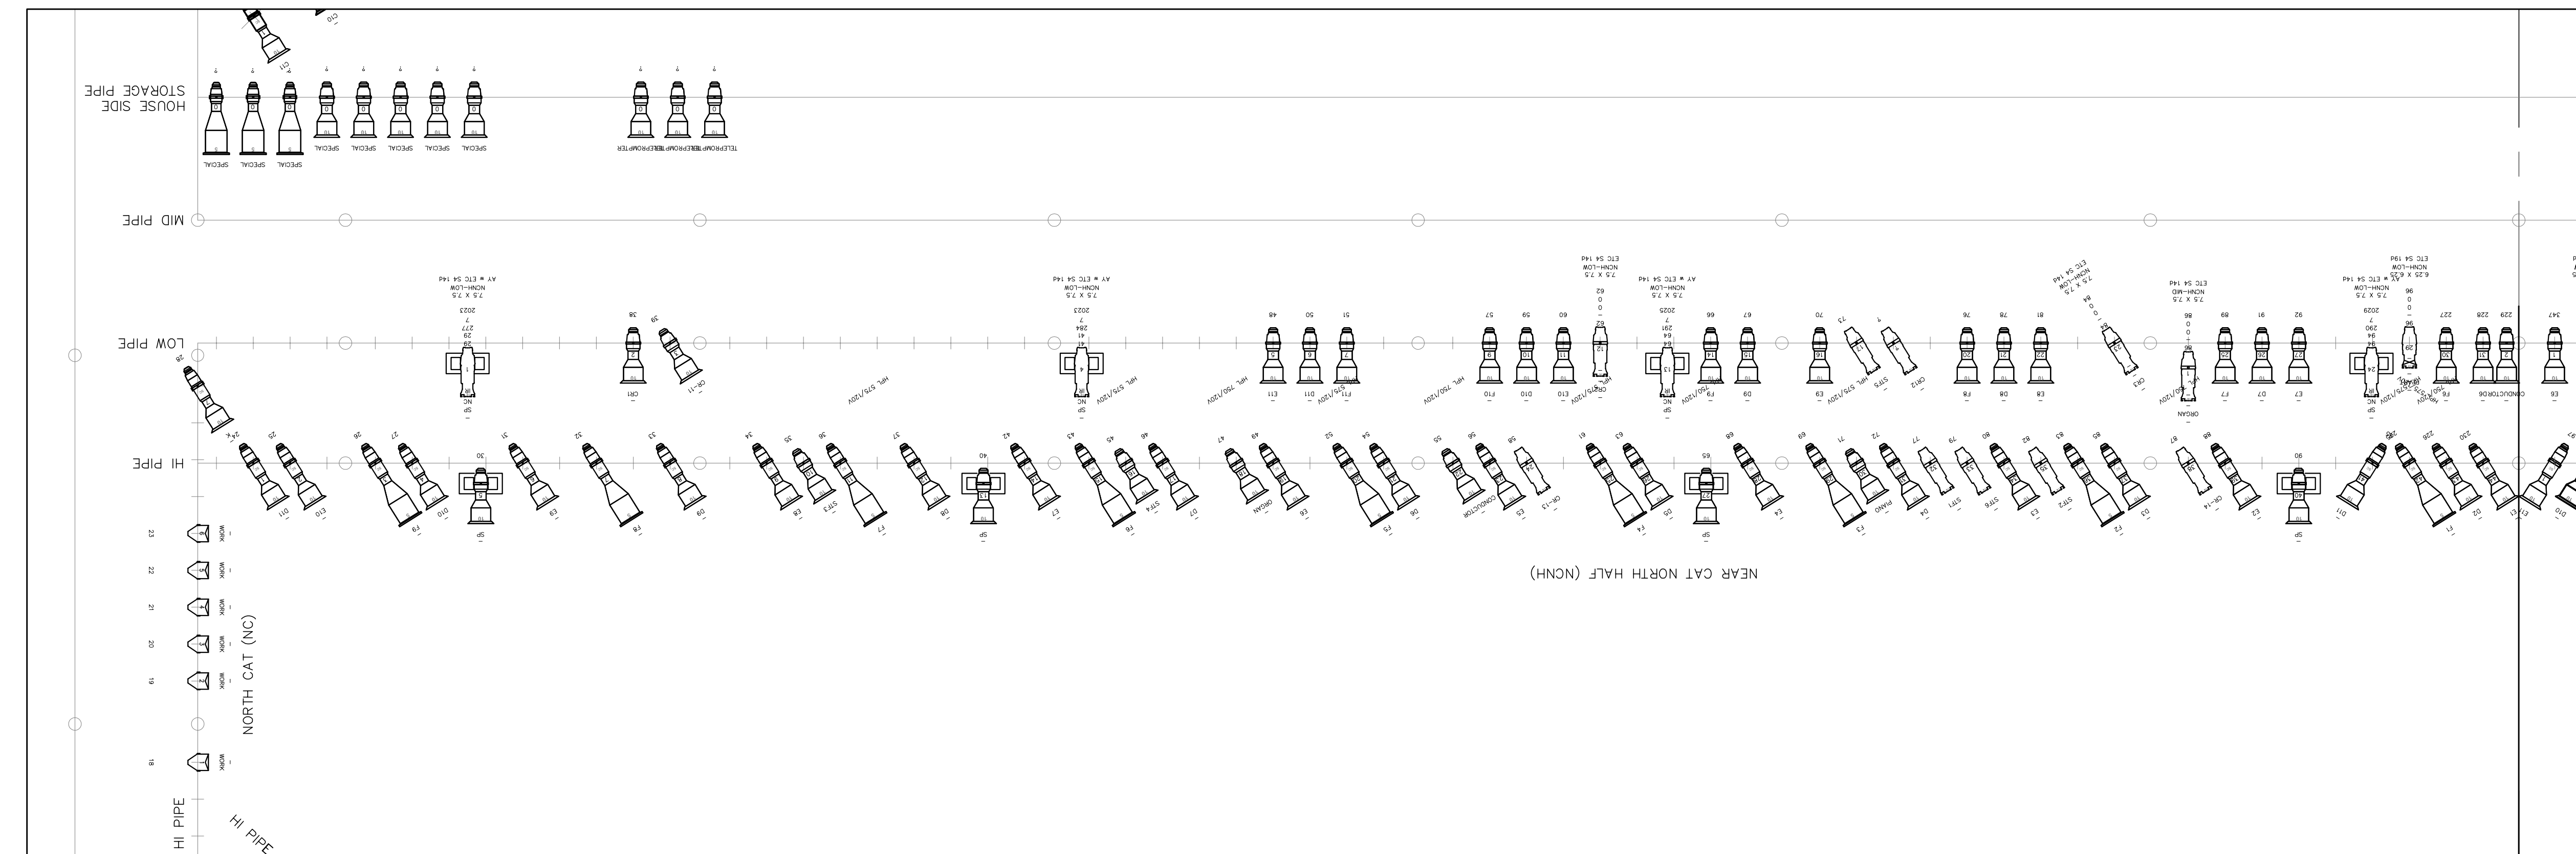


3 ENLARGED PLAN VIEW 10-18-2010
1/4"=1'-0"

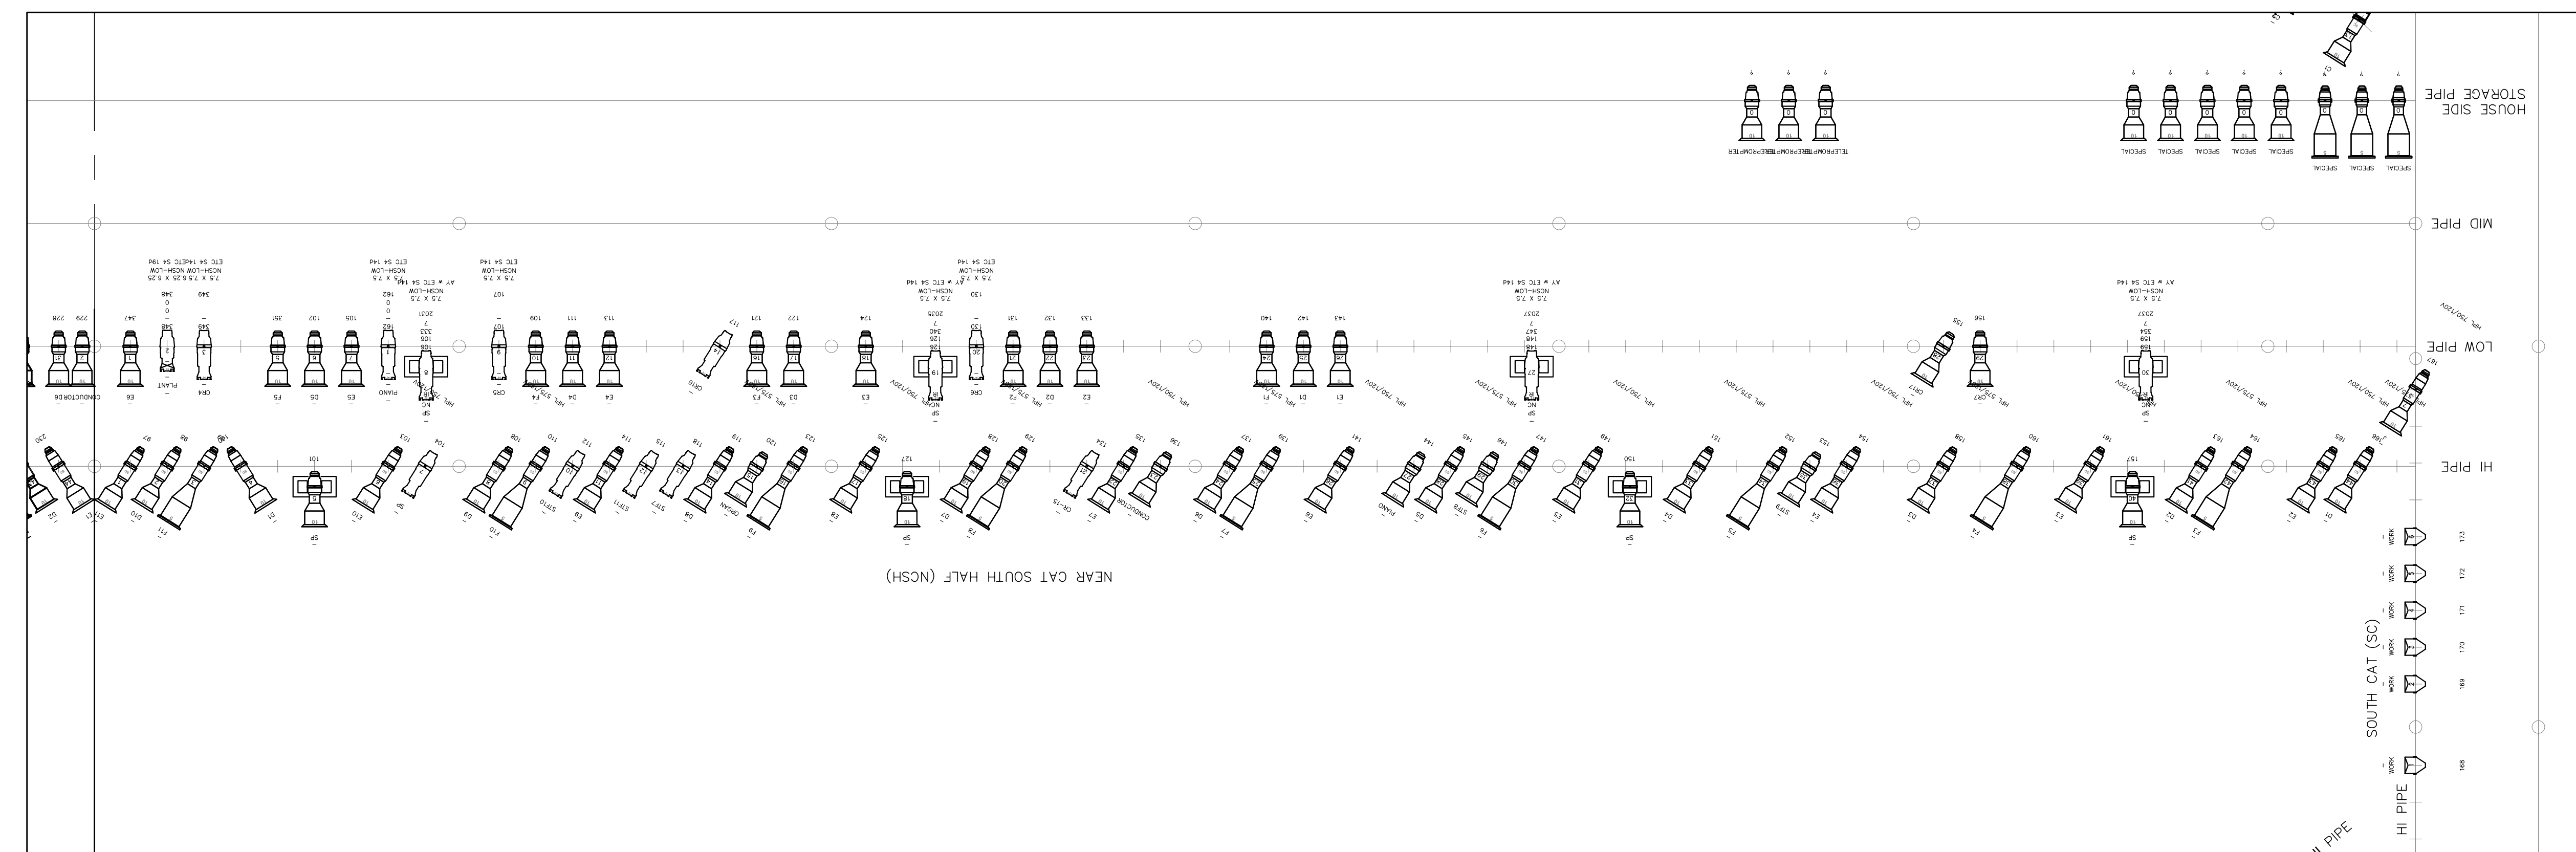

4 ENLARGED PLAN VIEW 10-18-2010
1/4"=1'-0"

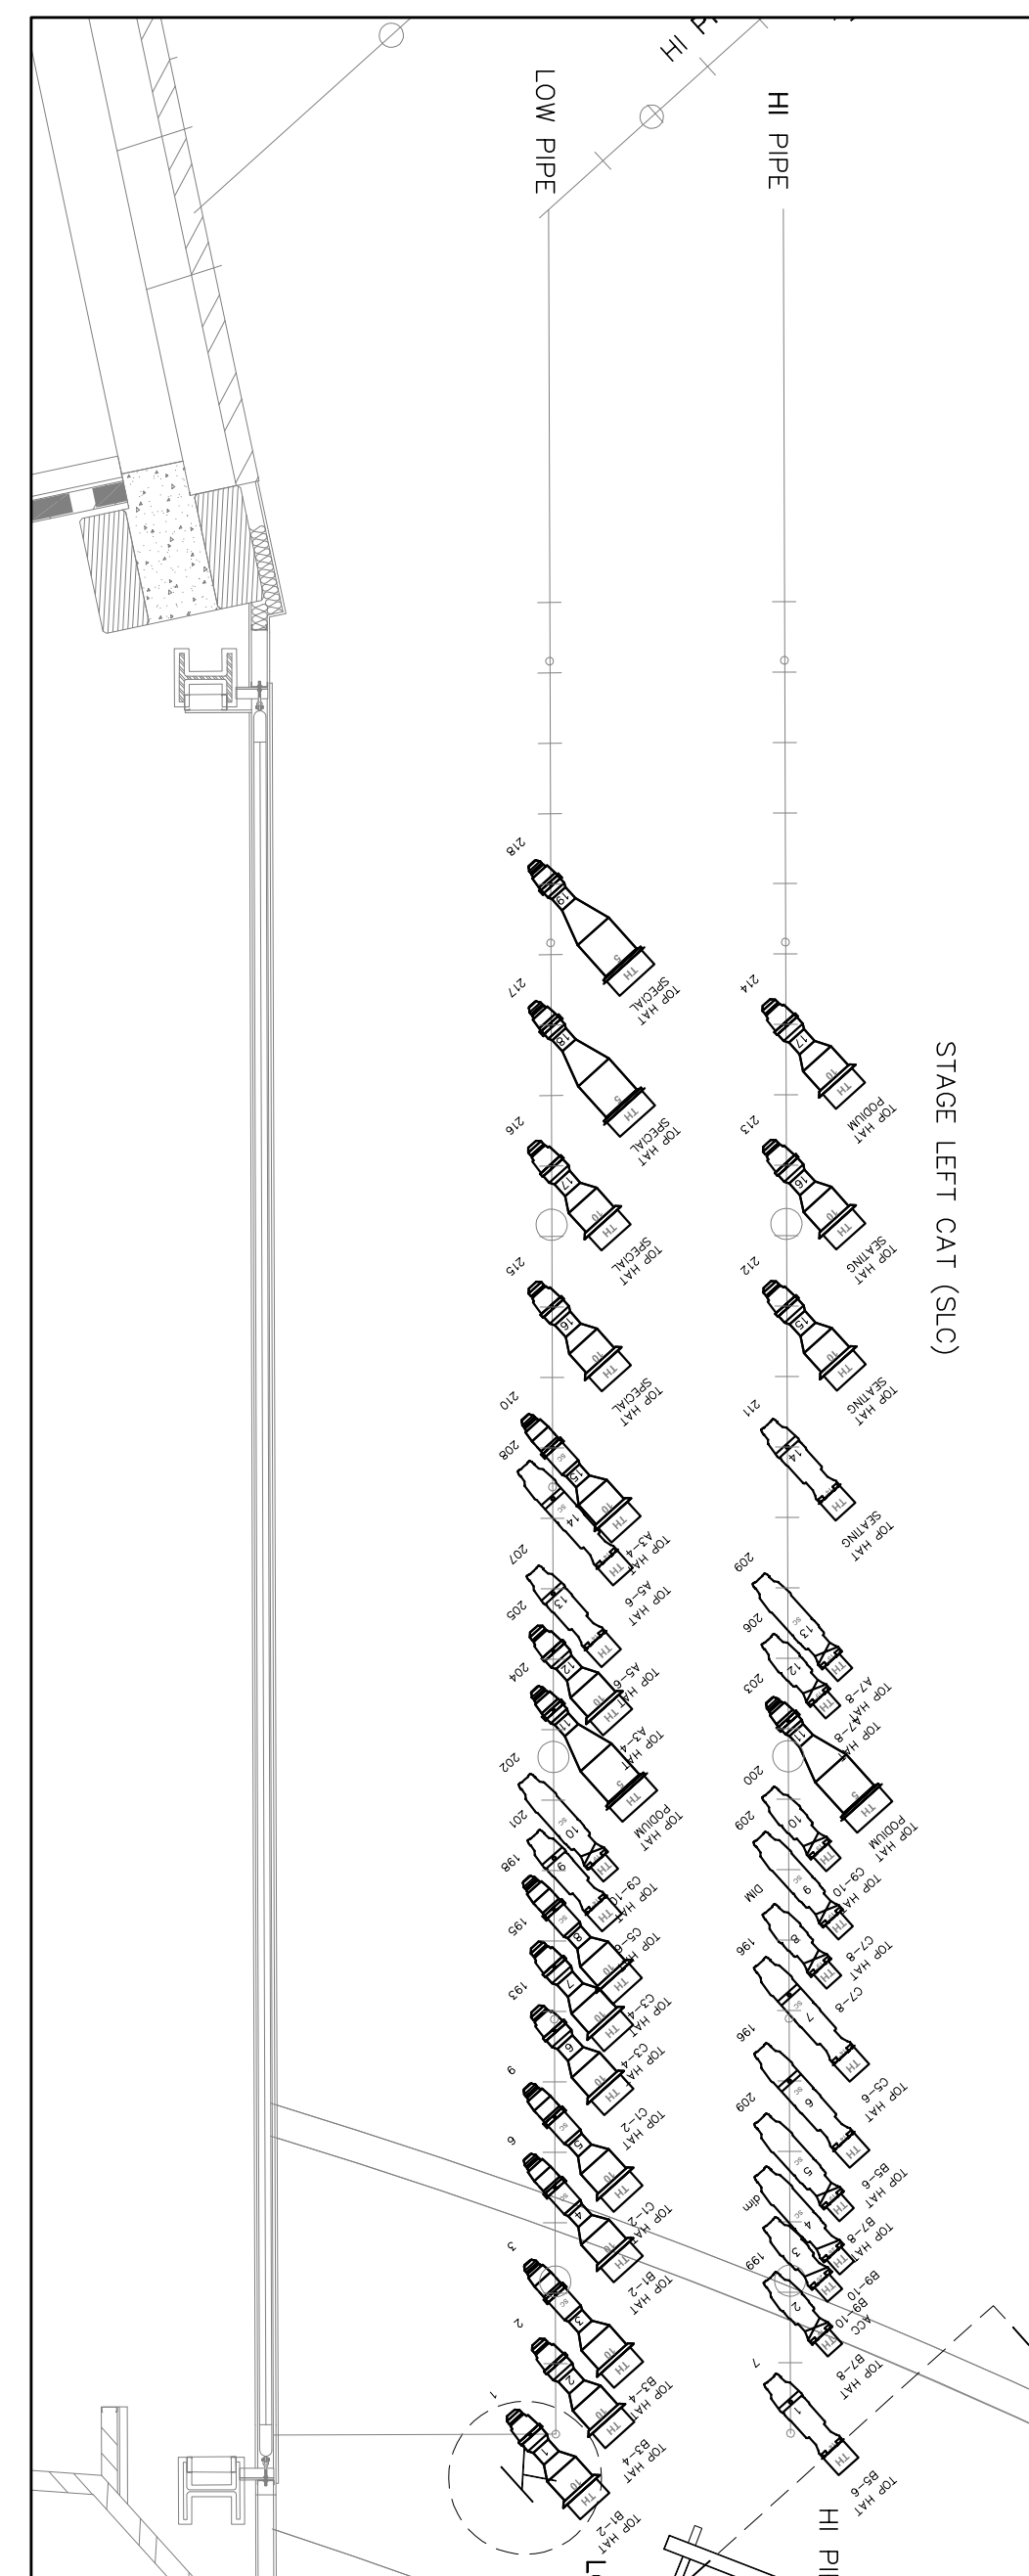

5 ENLARGED PLAN VIEW 10-18-2010
1/4"=1'-0"

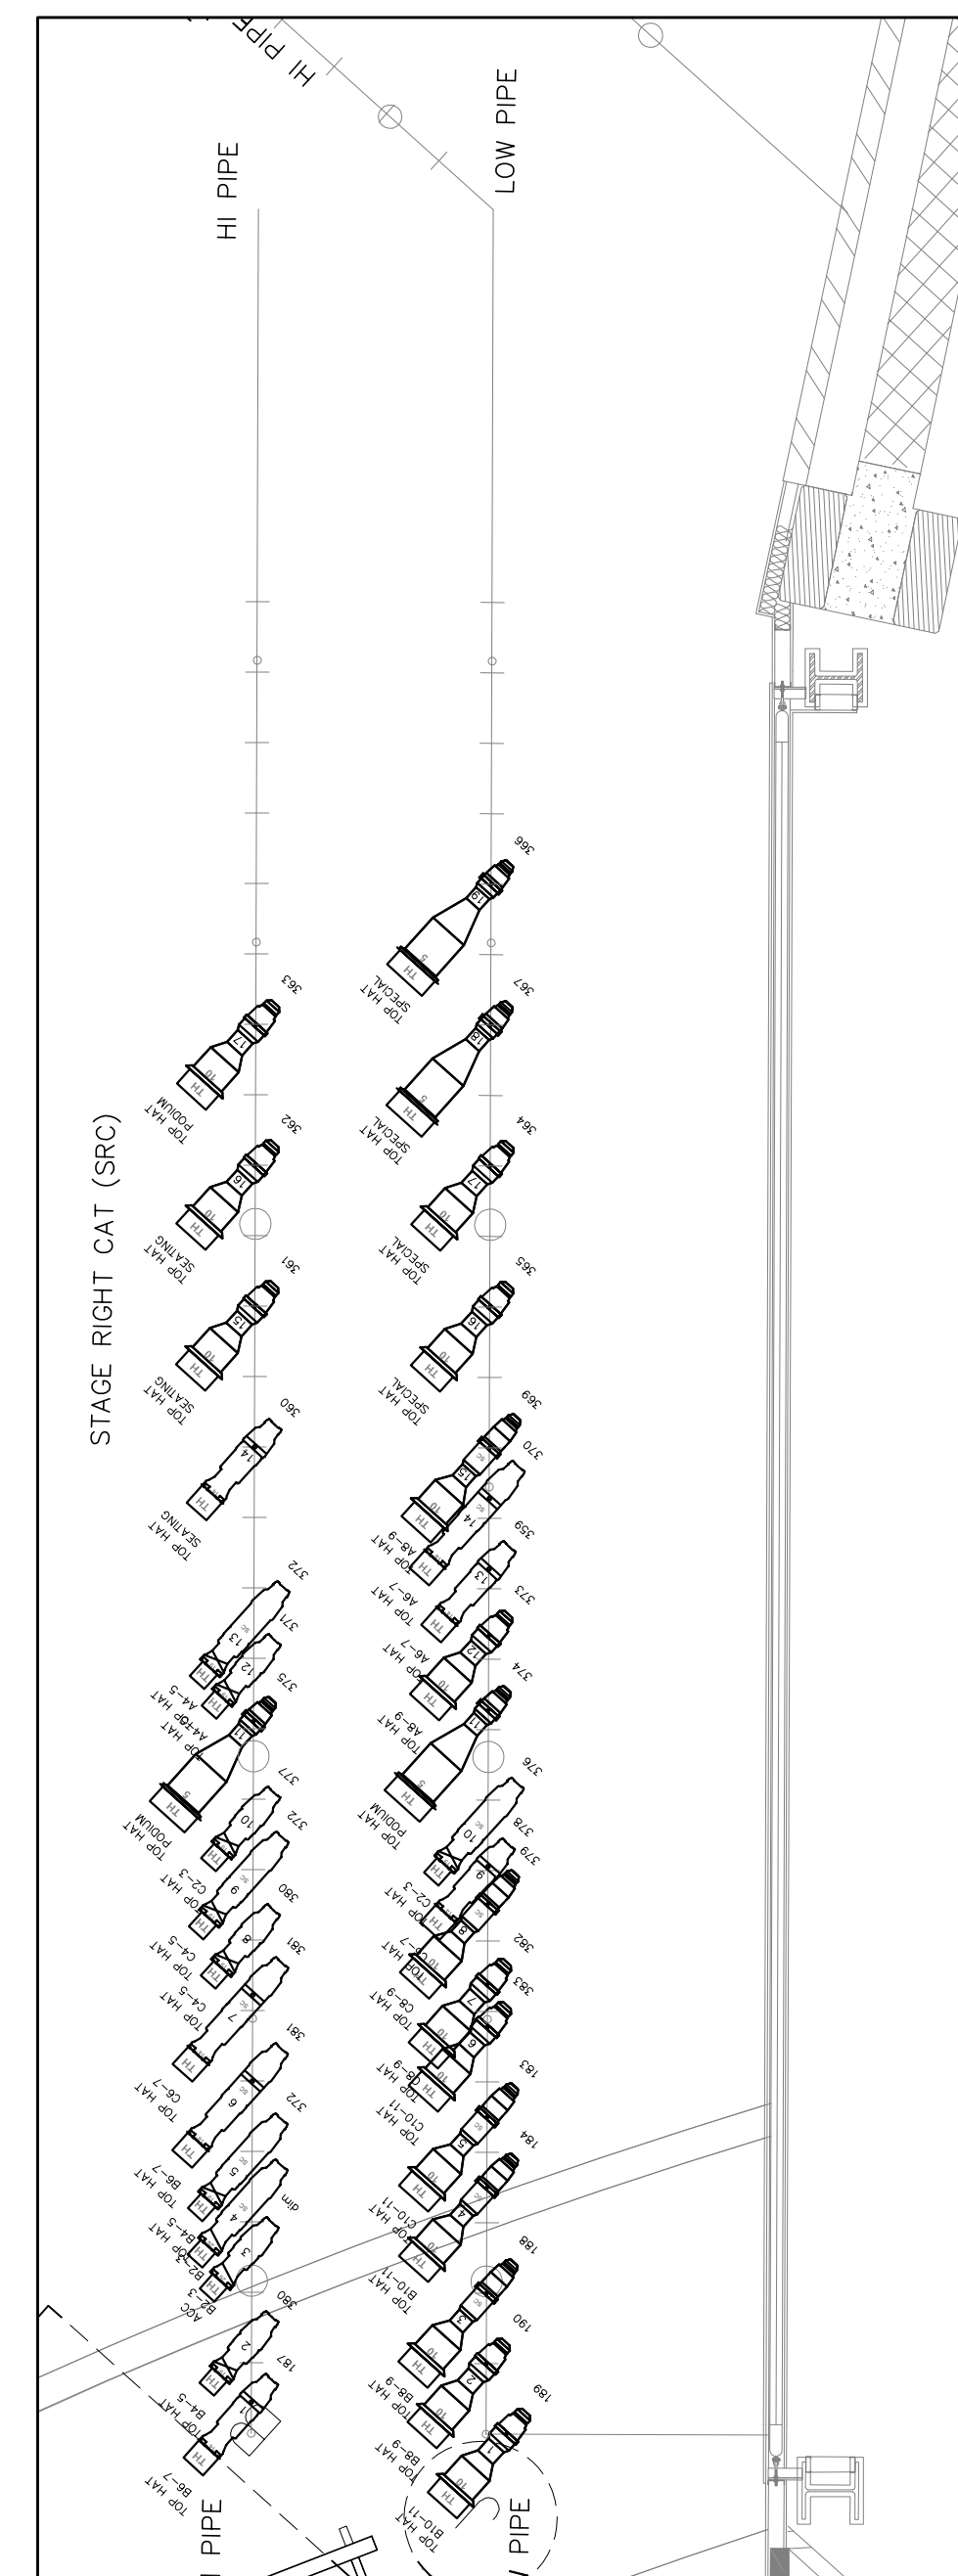

6 ENLARGED PLAN VIEW 10-18-2010
1/4"=1'-0"

DATE	STATUS
03.01.10	PRELIMINARY
10.18.10	FOR PLANNING
12.06.10	FOR FOCUS
PROJECT NUMBER	
DRAWN BY	MICHAEL KRACZEK
CHECKED BY	
SCALE	AS NOTED